




FOX LODGE FARM HOUSE - North Elevation
SCALE 1:100




FOX LODGE FARM HOUSE - East Elevation
SCALE 1:100

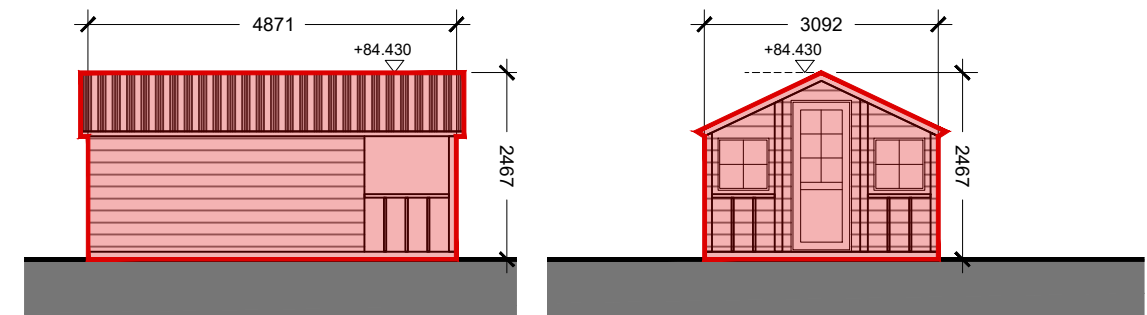


SHED ADJ FARM HOUSE - South Elevation
SCALE 1:100

SHED ADJ FARM HOUSE - East Elevation
SCALE 1:100

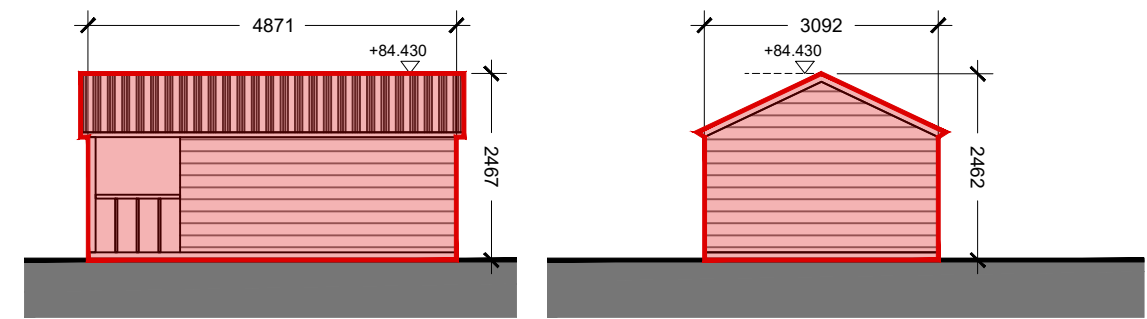


SHED ADJ FARM HOUSE - North Elevation
SCALE 1:100


SHED ADJ FARM HOUSE - West Elevation
SCALE 1:100

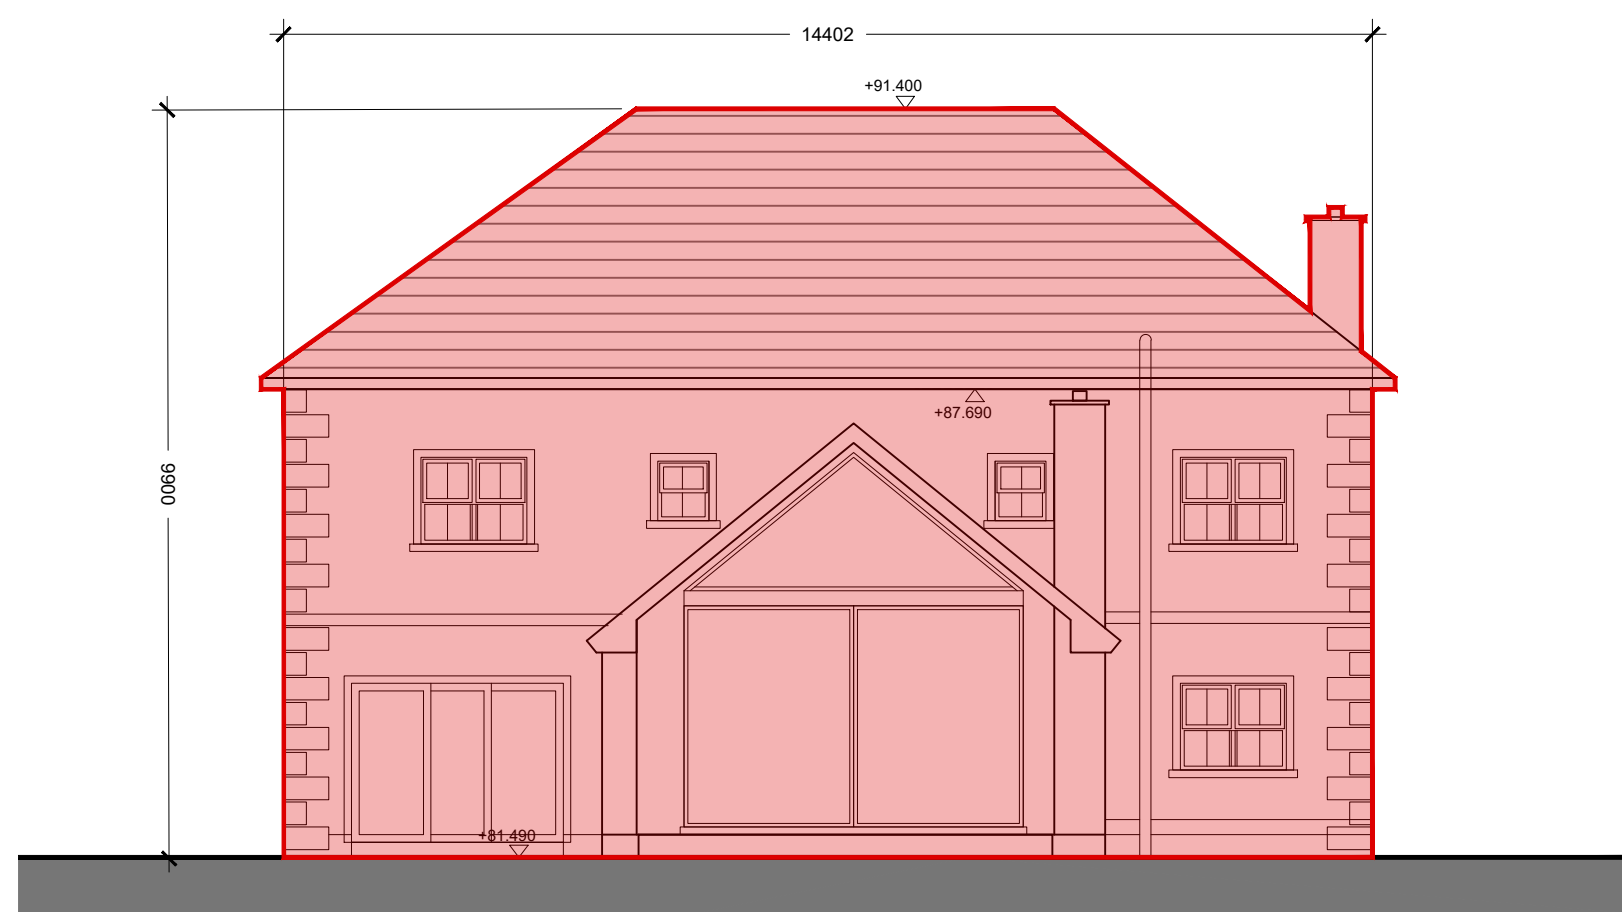

FOX LODGE FARM HOUSE - South Elevation
SCALE 1:100

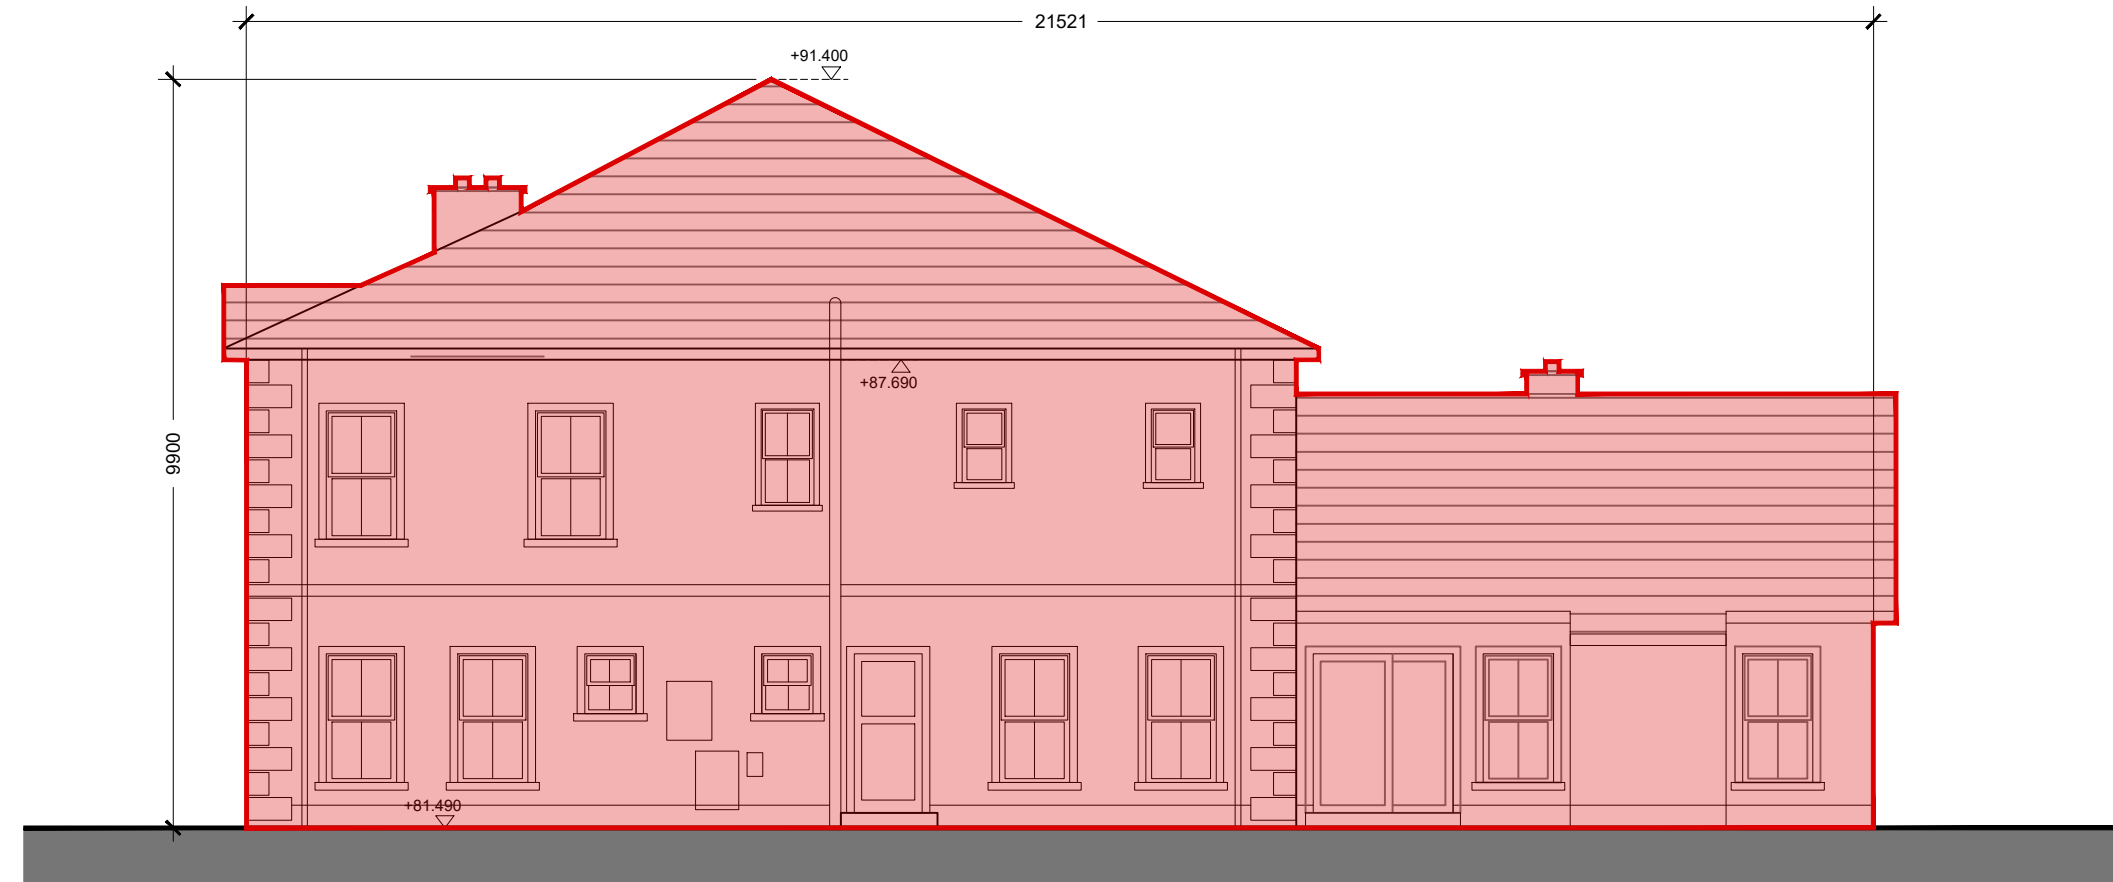


FOX LODGE FARM HOUSE - West Elevation
SCALE 1:100

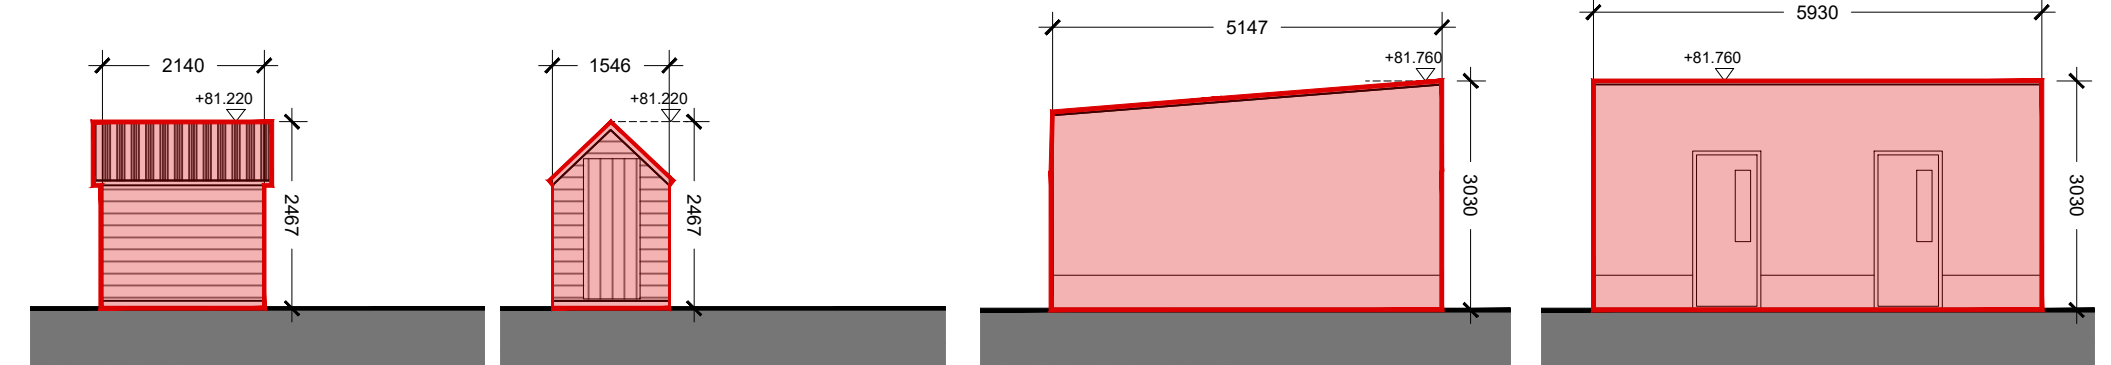

SHED ADJ BALI HAI - South Elevation
SCALE 1:100

SHED ADJ BALI HAI - East Elevation
SCALE 1:100

GARAGE ADJ BALI HAI - South Elevation
SCALE 1:100

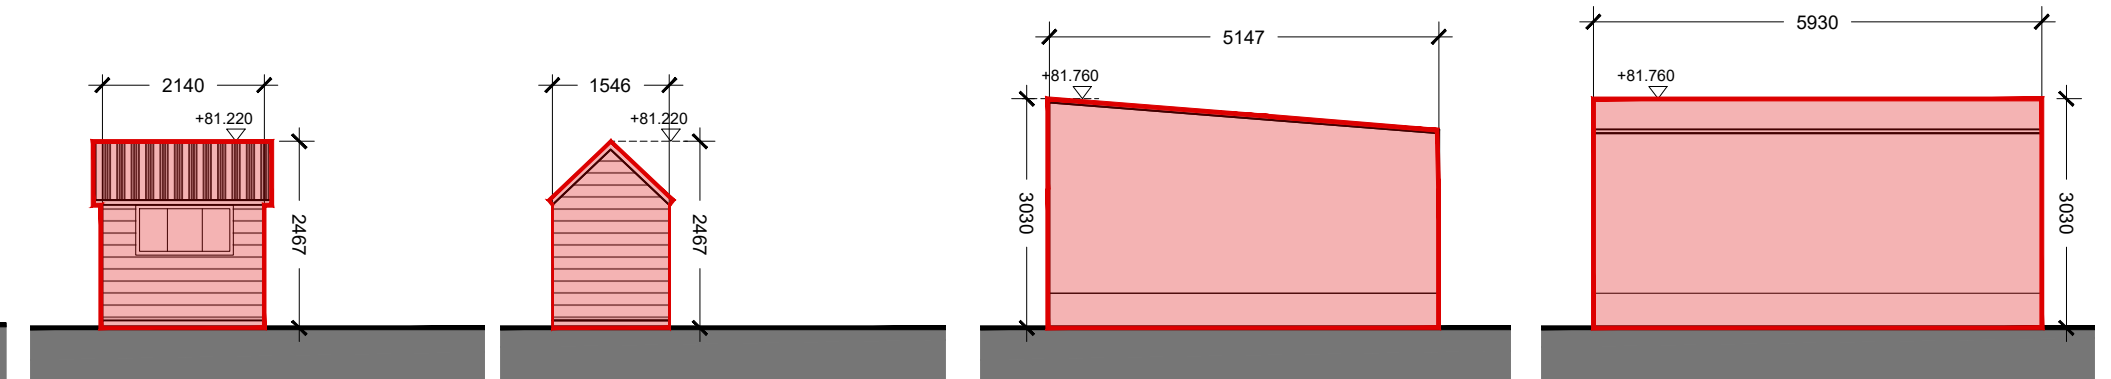


SHED ADJ BALI HAI - North Elevation
SCALE 1:100


SHED ADJ BALI HAI - West Elevation
SCALE 1:100

GARAGE ADJ BALI HAI - North Elevation
SCALE 1:100


GARAGE ADJ BALI HAI - West Elevation
SCALE 1:100

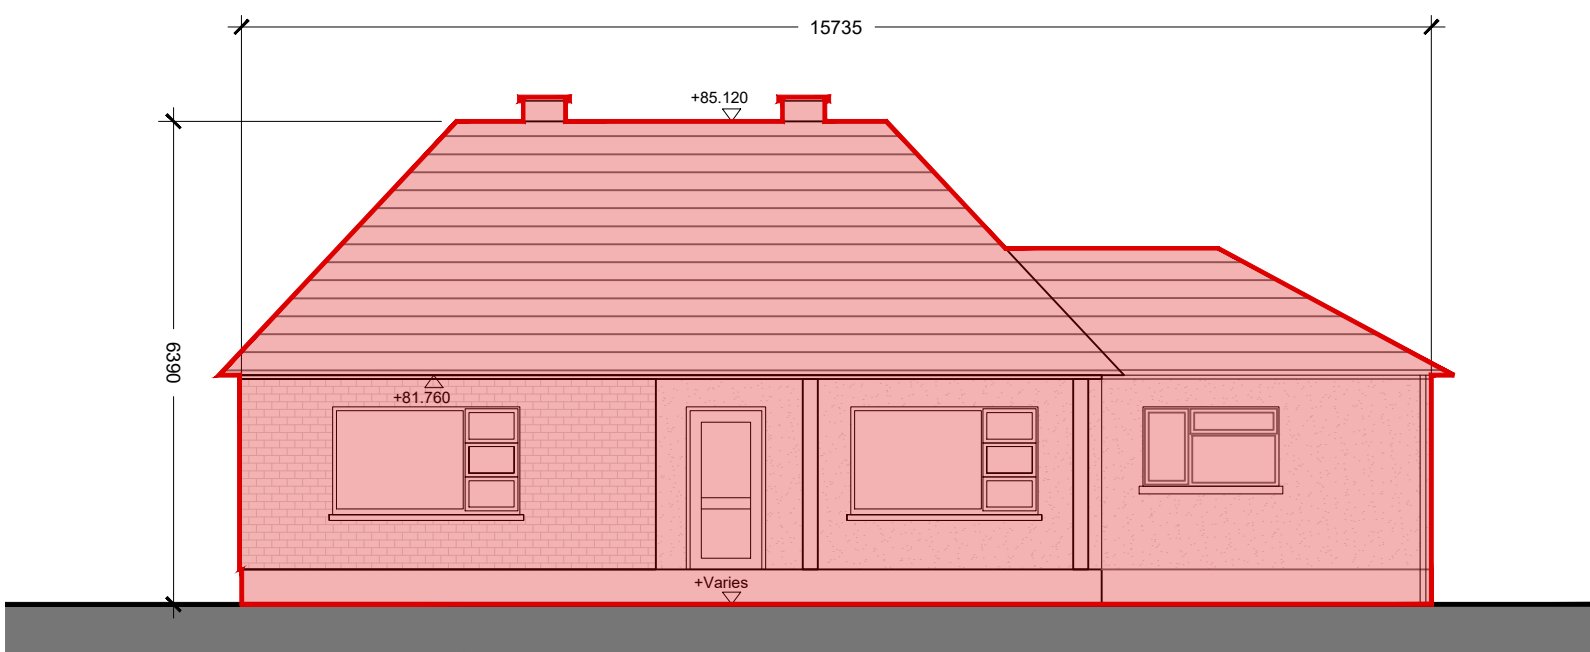


BALI HAI - South Elevation
SCALE 1:100

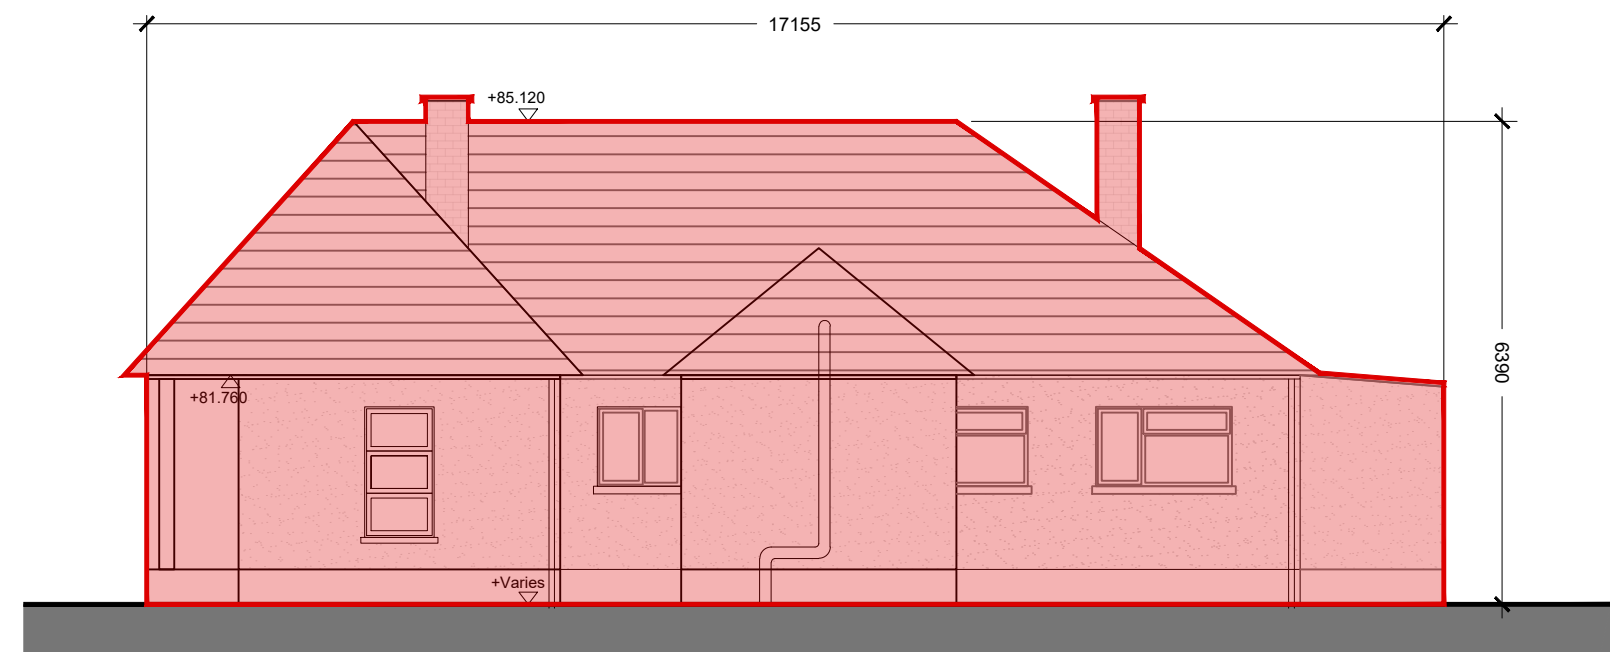


BALI HAI - East Elevation
SCALE 1:100

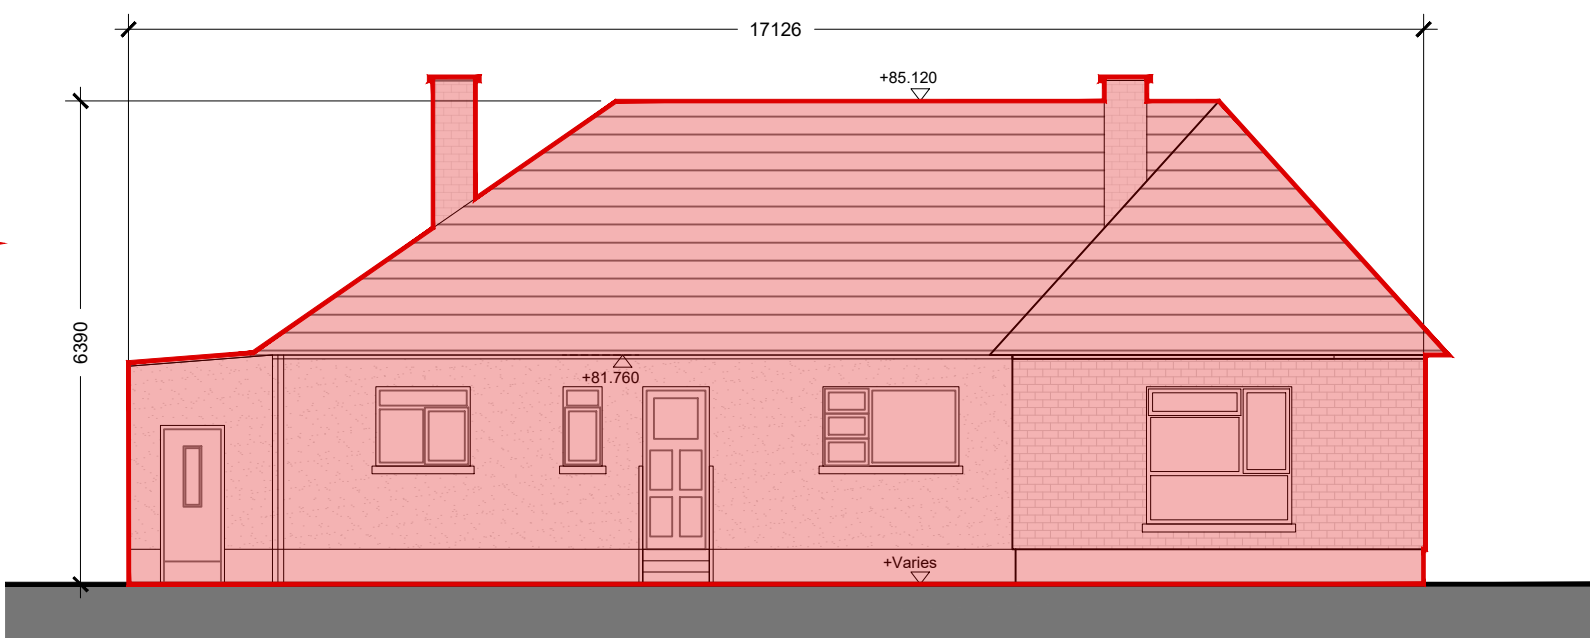

BALI HAI - West Elevation
SCALE 1:100

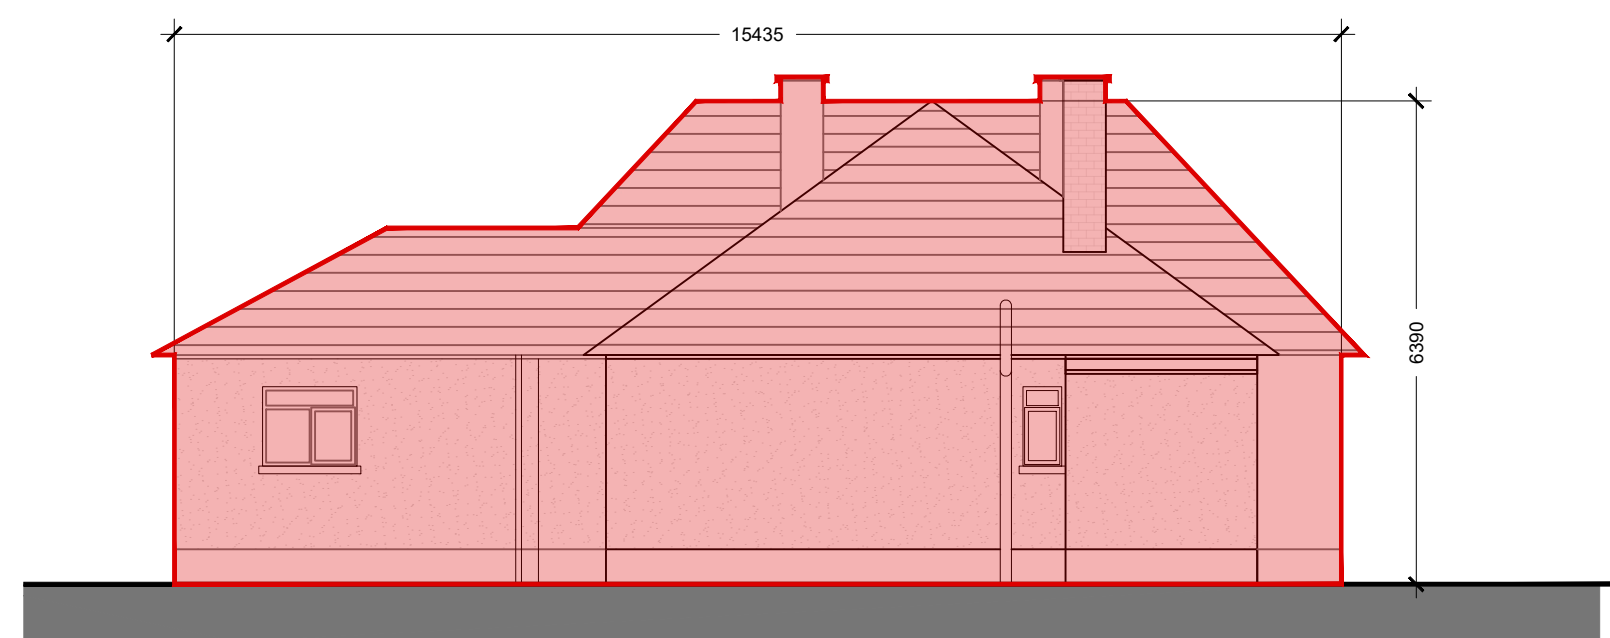

BALI HAI - North Elevation
SCALE 1:100

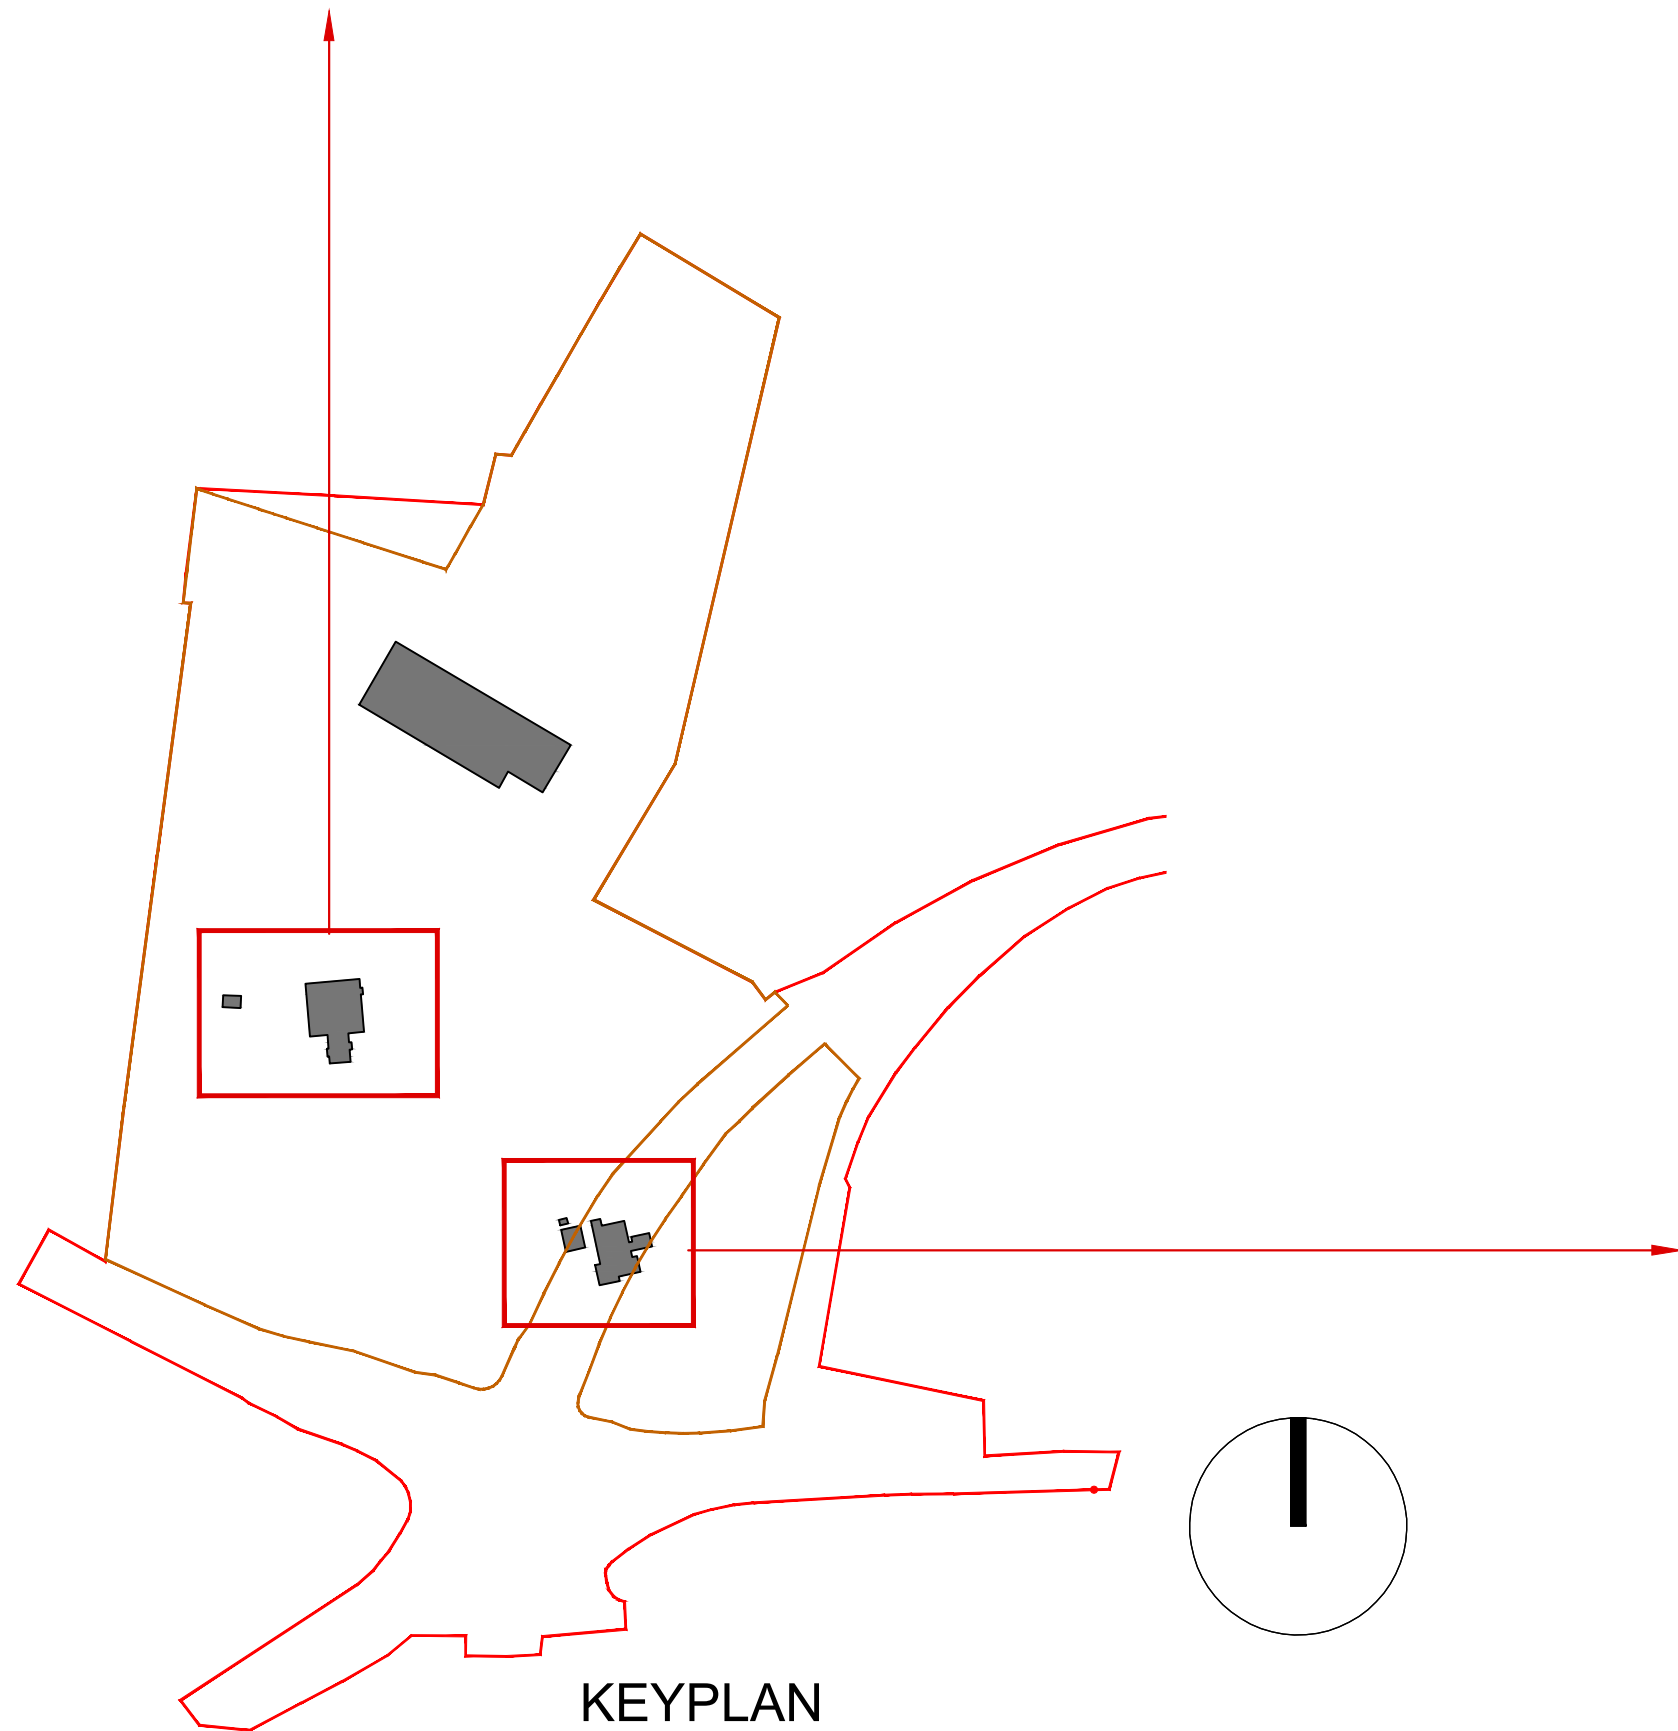

KEYPLAN

- GENERAL NOTES
1. COPYRIGHT RESERVED
 2. DO NOT SCALE DRAWING. USE FIGURED DIMENSIONS ONLY.
 3. ALL DISCREPANCIES TO BE REPORTED TO ARCHITECT.
 4. THE CONTRACTOR IS RESPONSIBLE FOR CHECKING ALL LEVELS AND DIMENSIONS.
 5. ALL STRUCTURE TO BE TO STRUCTURAL ENGINEERS DETAILS.
 6. ALL MECH & ELEC SERVICES TO SERVICES ENGINEERS DETAILS.
 7. ALL PROPRIETARY ITEMS TO BE INSTALLED IN ACCORDANCE WITH MANUFACTURERS INSTRUCTIONS.
 8. CONTRACTOR IS RESPONSIBLE FOR THE COORDINATION OF STRUCTURE, FINISHES AND SERVICES.

| REV | DATE | DESCRIPTION | BY |
|-----|----------|---------------------|----|
| 01 | 21.06.24 | ISSUED FOR PLANNING | LR |
| | | | |
| | | | |
| | | | |

- LEGEND
- Red Line Site Boundary
 - Net Development Boundary
 - Item to be Demolished

JFA
ARCHITECTS

THE TREE HOUSE, 17 RICHVIEW OFFICE PARK
CLONSKEAGH, D14 XR62, IRELAND
T: (01) 6689888 E: info@jfa.ie W: www.jfa.ie

CLIENT
Marshall Yards Development Company Ltd.

PROJECT
Residential Development Ratoath
Ballyon Rd, Ratoath, Co Meath

DRAWING
Site Demolition Elevations
Sheet 1/2

SCALE
1:1000@A1
JOB NO.
2244
DRAWN BY
LR
DATE
MARCH 2024
DRAWING NUMBER
RAT-EL-00-DR-JFA-AR-P9001 01
REVISION

DRAWING LOCATION
w:\22\proj\2244\res\atd\lgm\mng\00-current\drawings
DRAWING STATUS
PLANNING

