




BARN - North Elevation
SCALE 1:100

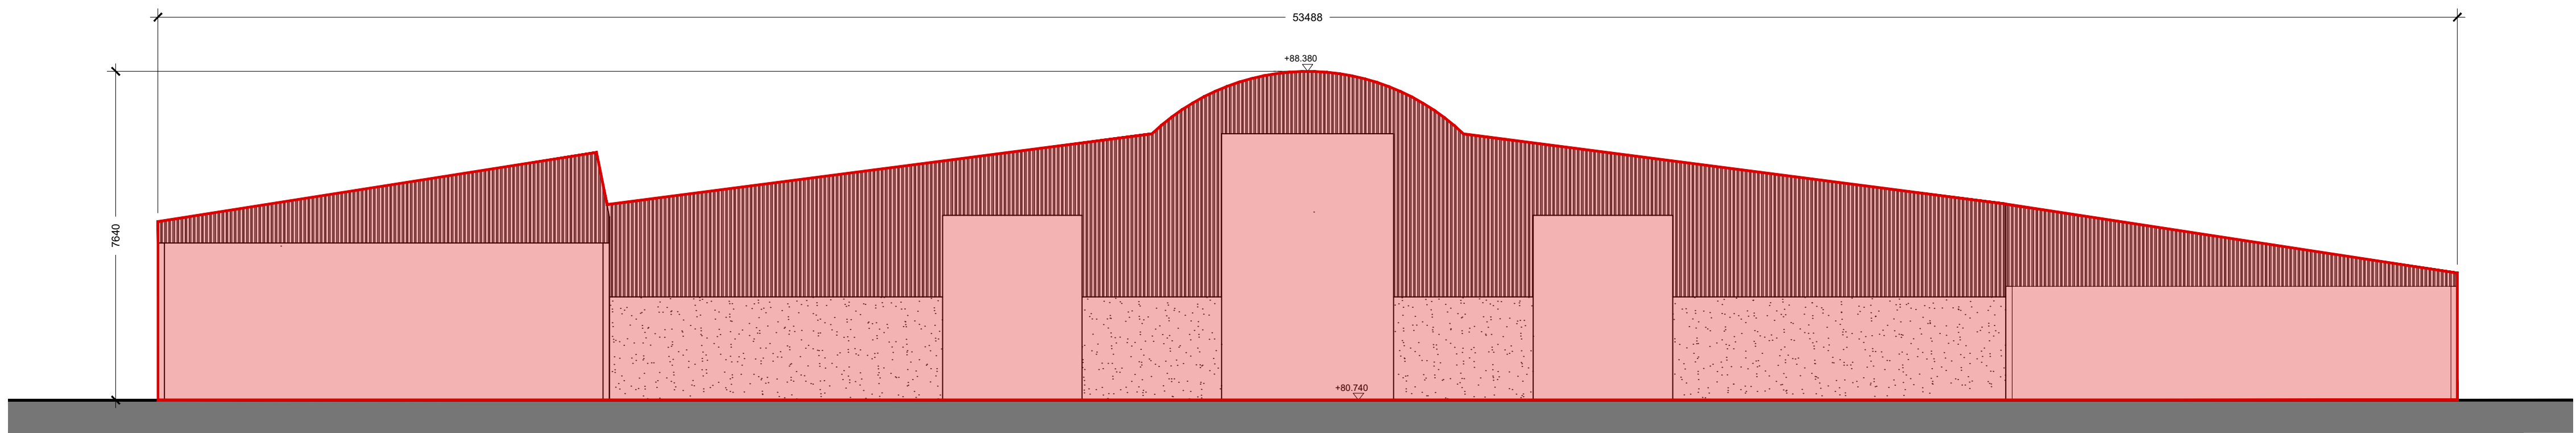


BARN - South Elevation
SCALE 1:100

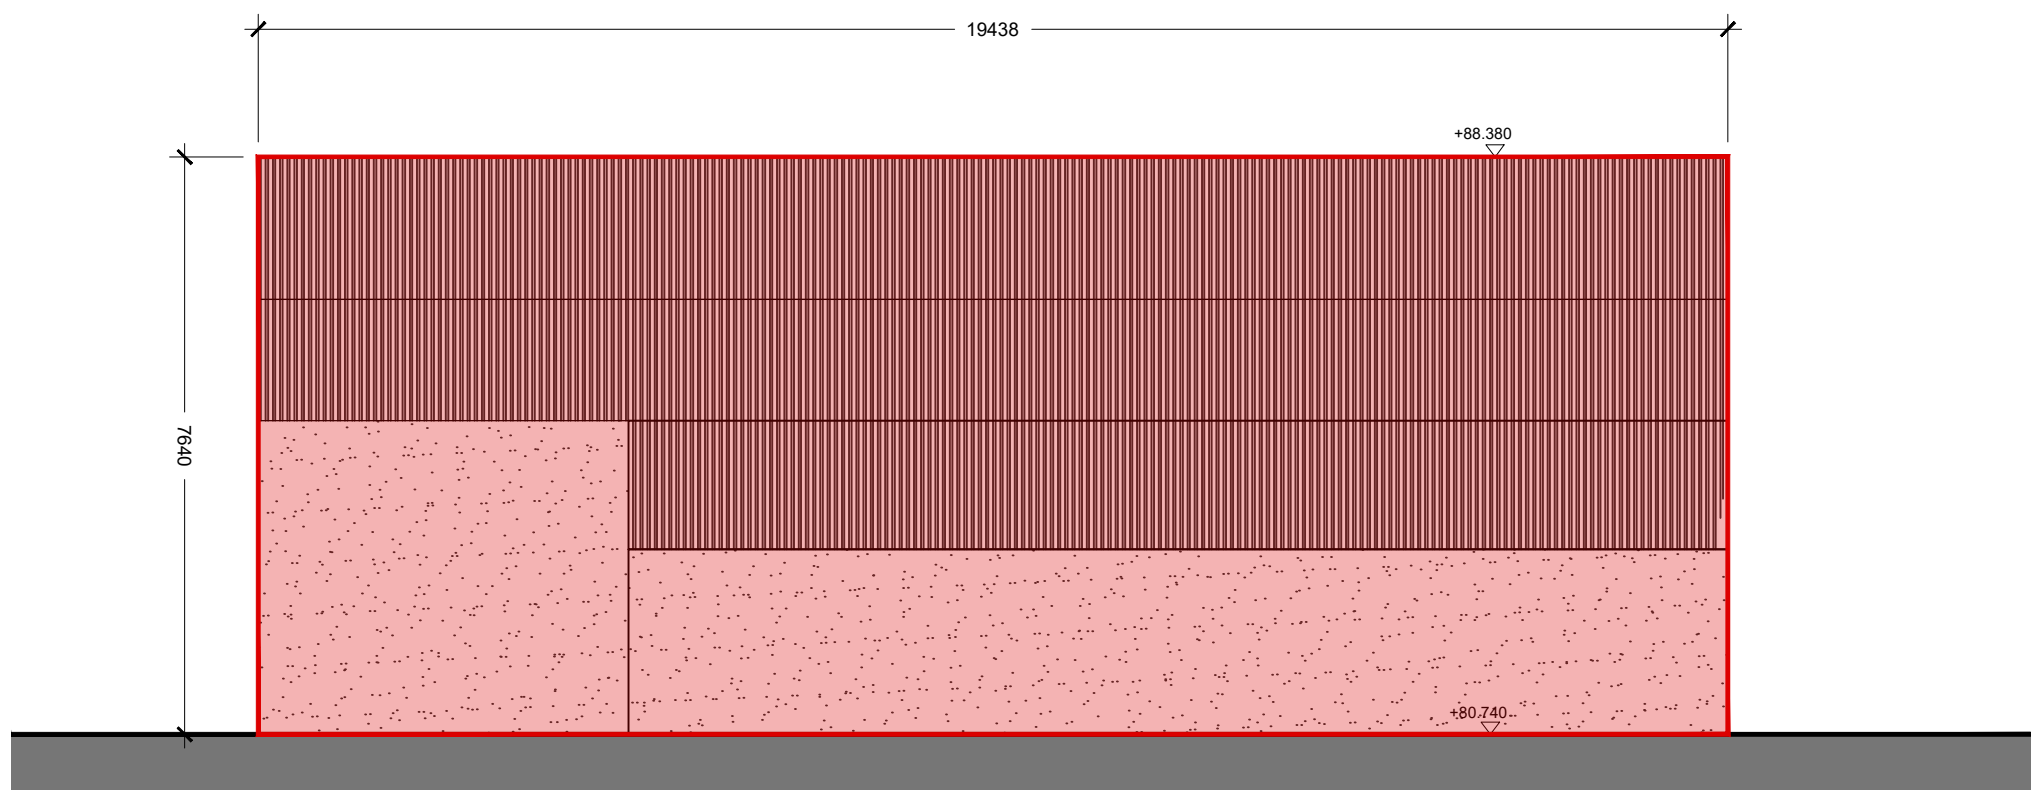

BARN - East Elevation
SCALE 1:100

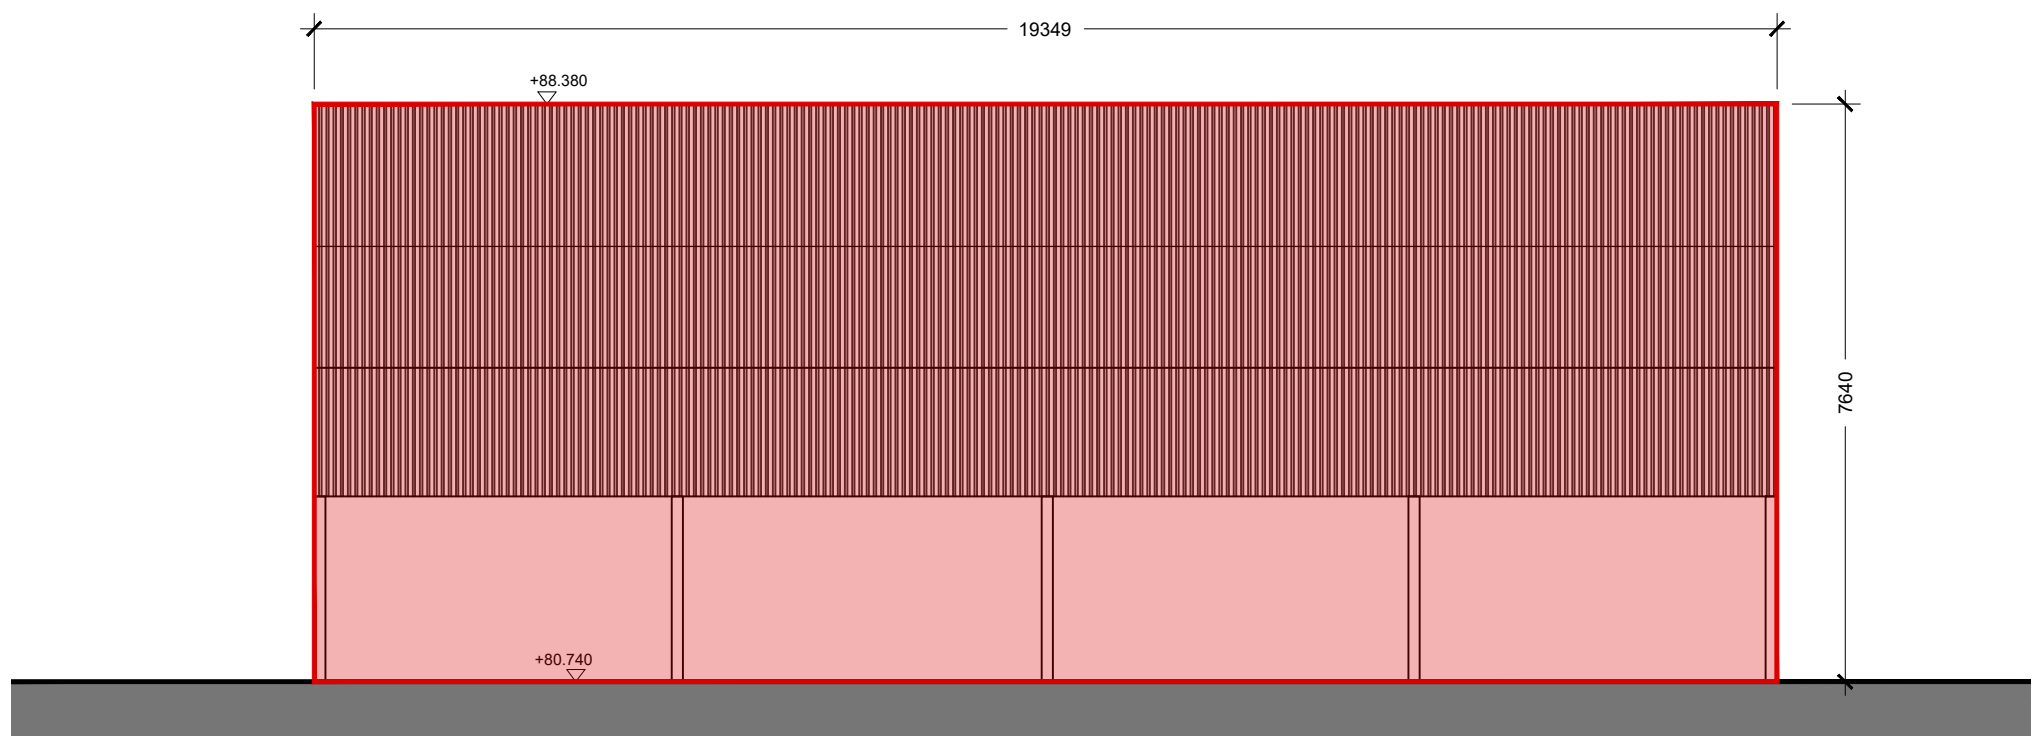

BARN - West Elevation
SCALE 1:100

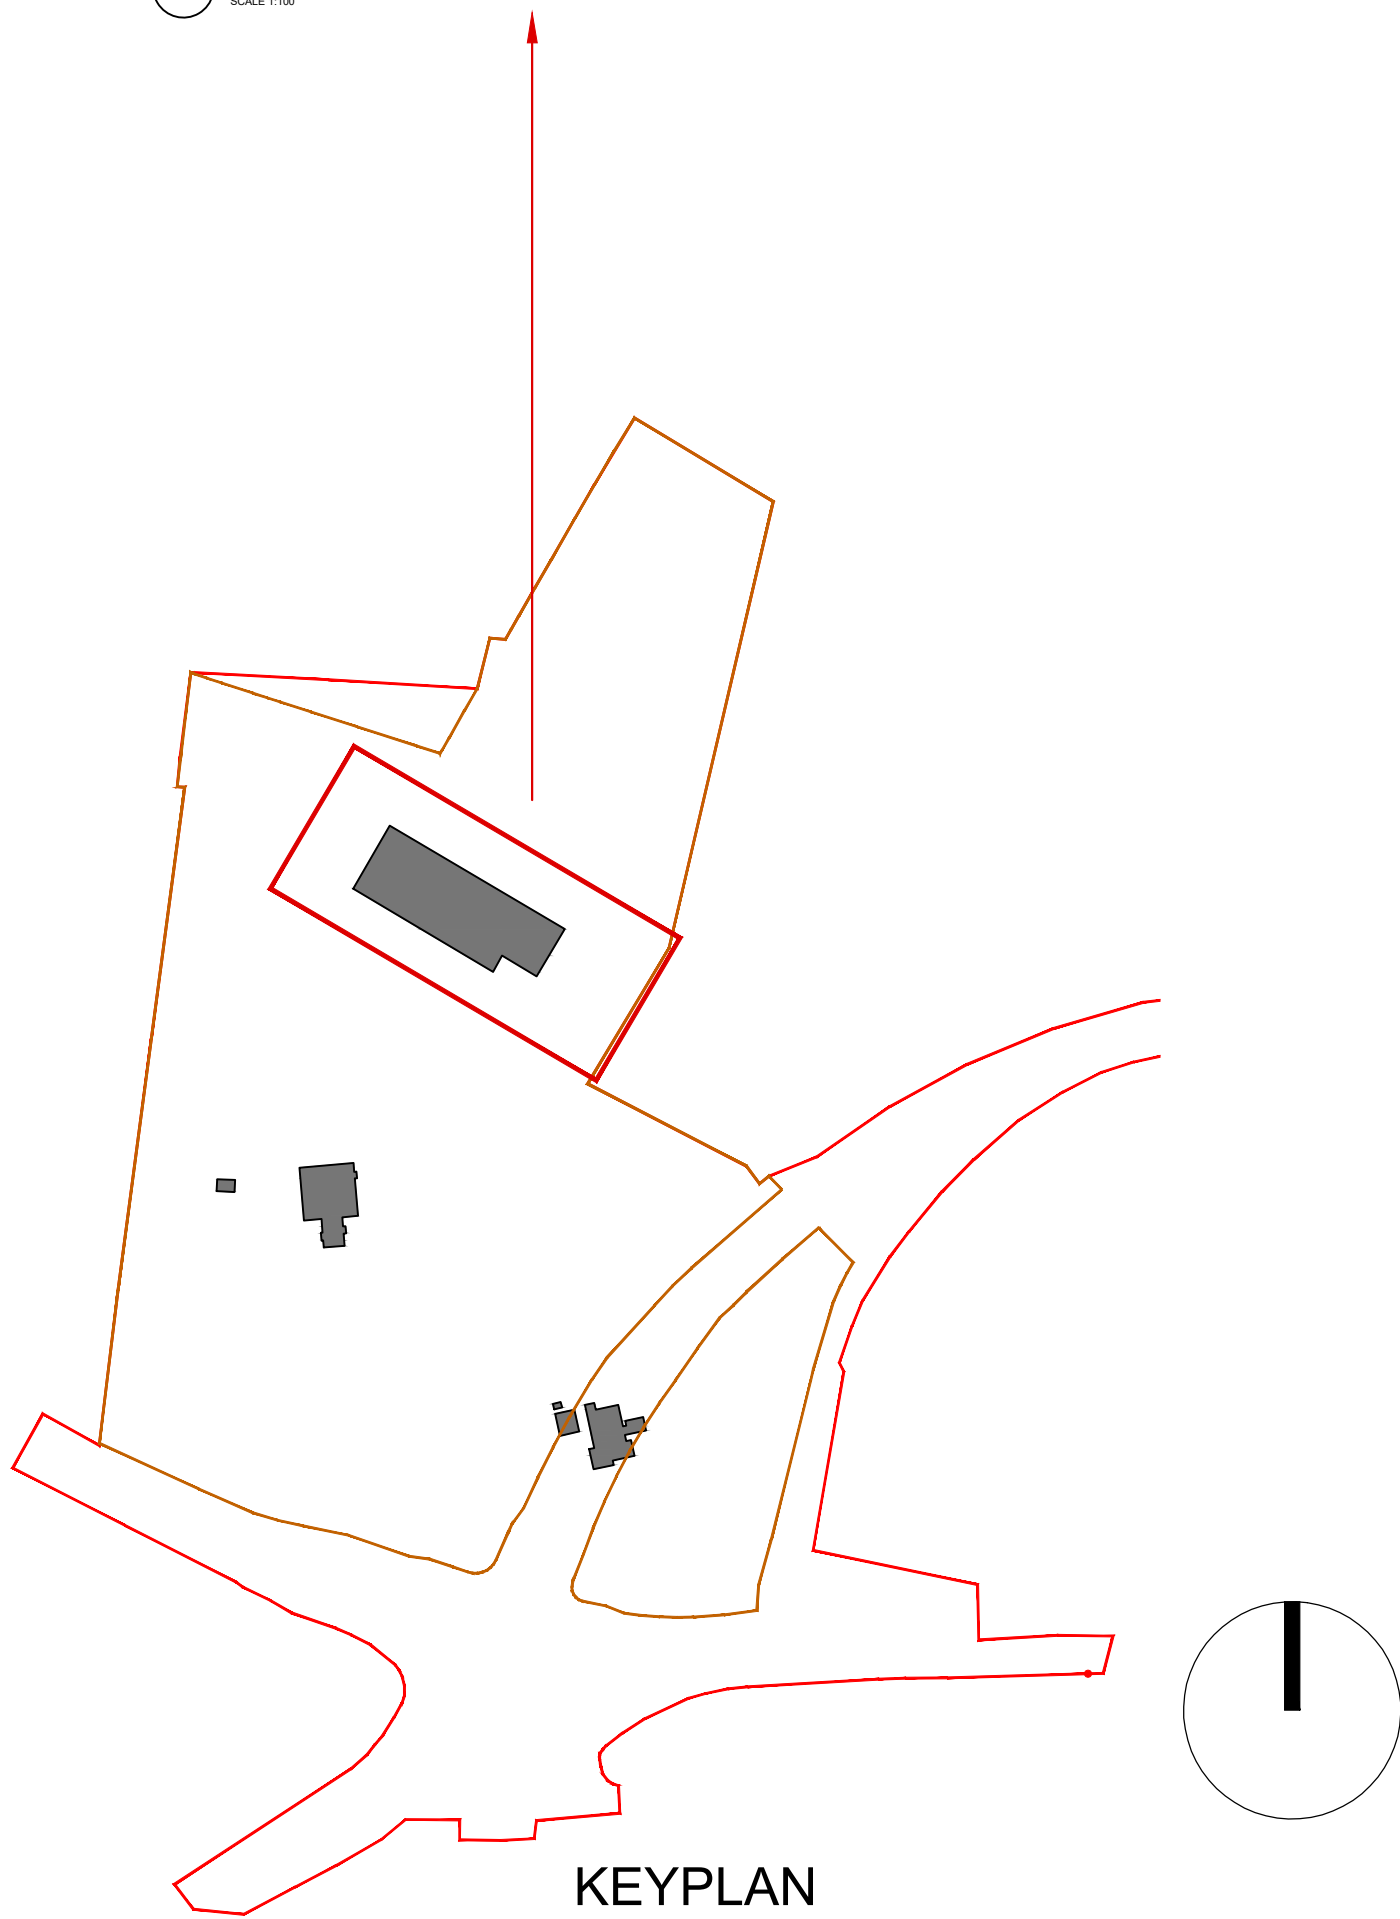

- GENERAL NOTES
1. COPYRIGHT RESERVED
 2. DO NOT SCALE DRAWING. USE FIGURED DIMENSIONS ONLY.
 3. ALL DISCREPANCIES TO BE REPORTED TO ARCHITECT.
 4. THE CONTRACTOR IS RESPONSIBLE FOR CHECKING ALL LEVELS AND DIMENSIONS.
 5. ALL MECH & ELEC SERVICES TO SERVICES ENGINEERS DETAILS.
 6. ALL STRUCTURE TO BE TO STRUCTURAL ENGINEERS DETAILS.
 7. ALL PROPRIETARY ITEMS TO BE INSTALLED IN ACCORDANCE WITH MANUFACTURERS INSTRUCTIONS.
 8. CONTRACTOR IS RESPONSIBLE FOR THE COORDINATION OF STRUCTURE FINISHES AND SERVICES.

| REV | DATE | DESCRIPTION | BY |
|-----|----------|---------------------|----|
| 01 | 21.06.24 | ISSUED FOR PLANNING | LR |
| | | | |
| | | | |
| | | | |

- LEGEND**
- Red Line Site Boundary
 - Net Development Boundary
 - Item to be Demolished

JFA
ARCHITECTS

THE TREE HOUSE, 17 RICHVIEW OFFICE PARK
CLONSKEAGH, D14 XR62, IRELAND
T: (01) 668888 E: info@jfa.ie W: www.jfa.ie

CLIENT
Marshall Yards Development Company Ltd.

PROJECT
Residential Development Ratoath
Ballyon Rd, Ratoath, Co Meath

DRAWING
Site Demolition Elevations
Sheet 2/2

SCALE
1:1000@A1

JOB NO.
2244

DRAWN BY
LR

DATE
MARCH 2024

DRAWING NUMBER
RAT-EL-00-DR-JFA-AR-P9002 01

REVISION

DRAWING LOCATION

w:\22 plan\2244-ratoath\lgm\mwd\00-current drawings

DRAWING STATUS
PLANNING

