


- GENERAL NOTES
1. COPYRIGHT RESERVED
  2. DO NOT SCALE DRAWING. USE FIGURED DIMENSIONS ONLY.
  3. ALL DISCREPANCIES TO BE REPORTED TO ARCHITECT.
  4. THE CONTRACTOR IS RESPONSIBLE FOR CHECKING ALL LEVELS AND DIMENSIONS.
  5. ALL STRUCTURE TO BE TO STRUCTURAL ENGINEERS DETAILS.
  6. ALL MECH & ELEC SERVICES TO SERVICES ENGINEERS DETAILS.
  7. ALL PROPRIETARY ITEMS TO BE INSTALLED IN ACCORDANCE WITH MANUFACTURERS INSTRUCTIONS.
  8. CONTRACTOR IS RESPONSIBLE FOR THE COORDINATION OF STRUCTURE FINISHES AND SERVICES.


REV	DATE	DESCRIPTION	BY
01	21.06.24	ISSUED FOR PLANNING	LR

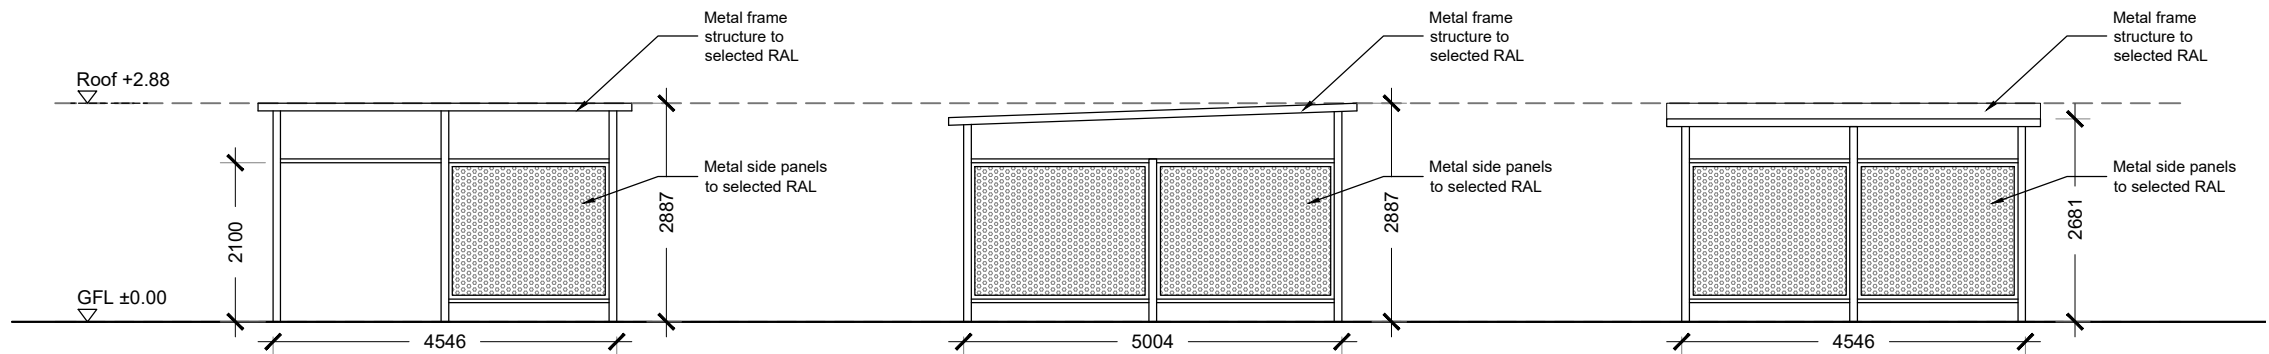


03 Front Elevation  
1:100 @ A3

04 Side Elevation  
1:100 @ A3


05 Rear Elevation  
1:100 @ A3

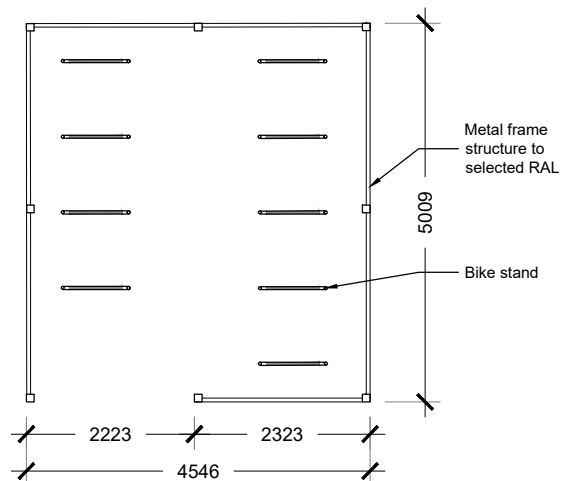

01 Floor Plan  
1:100 @ A3

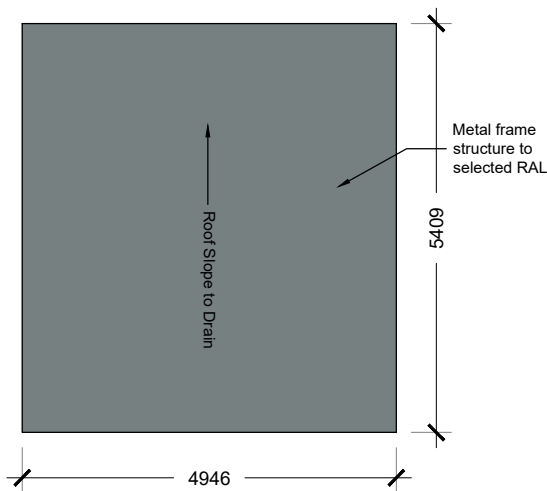

02 Roof Plan  
1:100 @ A3

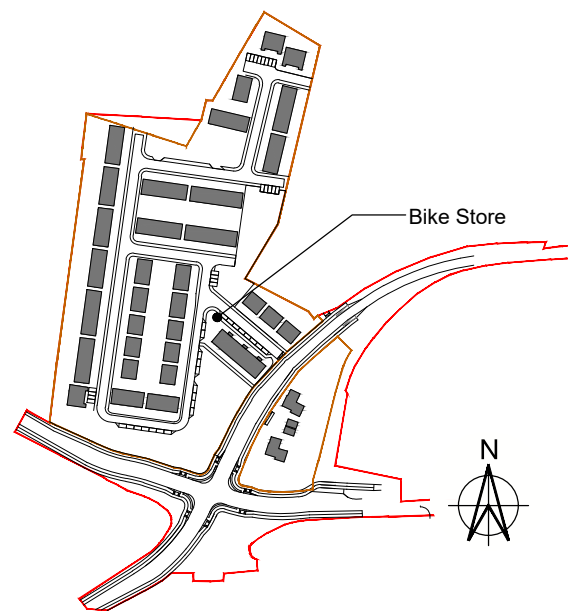

Key Plan  
1:2000

**JFA**  
ARCHITECTS

THE TREE HOUSE, 17 RICHVIEW OFFICE PARK  
CLONSKEAGH, D14 XR82, IRELAND  
T: (01) 6689888 E: info@jfa.ie W: www.jfa.ie

CLIENT  
Marshall Yards Development Company Ltd.

PROJECT  
RATOATH RESIDENTIAL DEVELOPMENT  
BALLYBIN RD, RATOATH, CO MEATH

DRAWING  
Duplex Bike Store  
Plan, Section and Elevations

SCALE  
1:100 @ A3

JOB NO.  
2326

DRAWN BY  
EF

DATE  
21.06.24

DRAWING NUMBER  
RAT-BS-ZZ-DR-JFA-AR-P2001 01

REVISION

DRAWING LOCATION  
w:\22\jbs\2244-ratoath\glenveagh\100-current-drawings  
DRAWING STATUS  
Planning

