


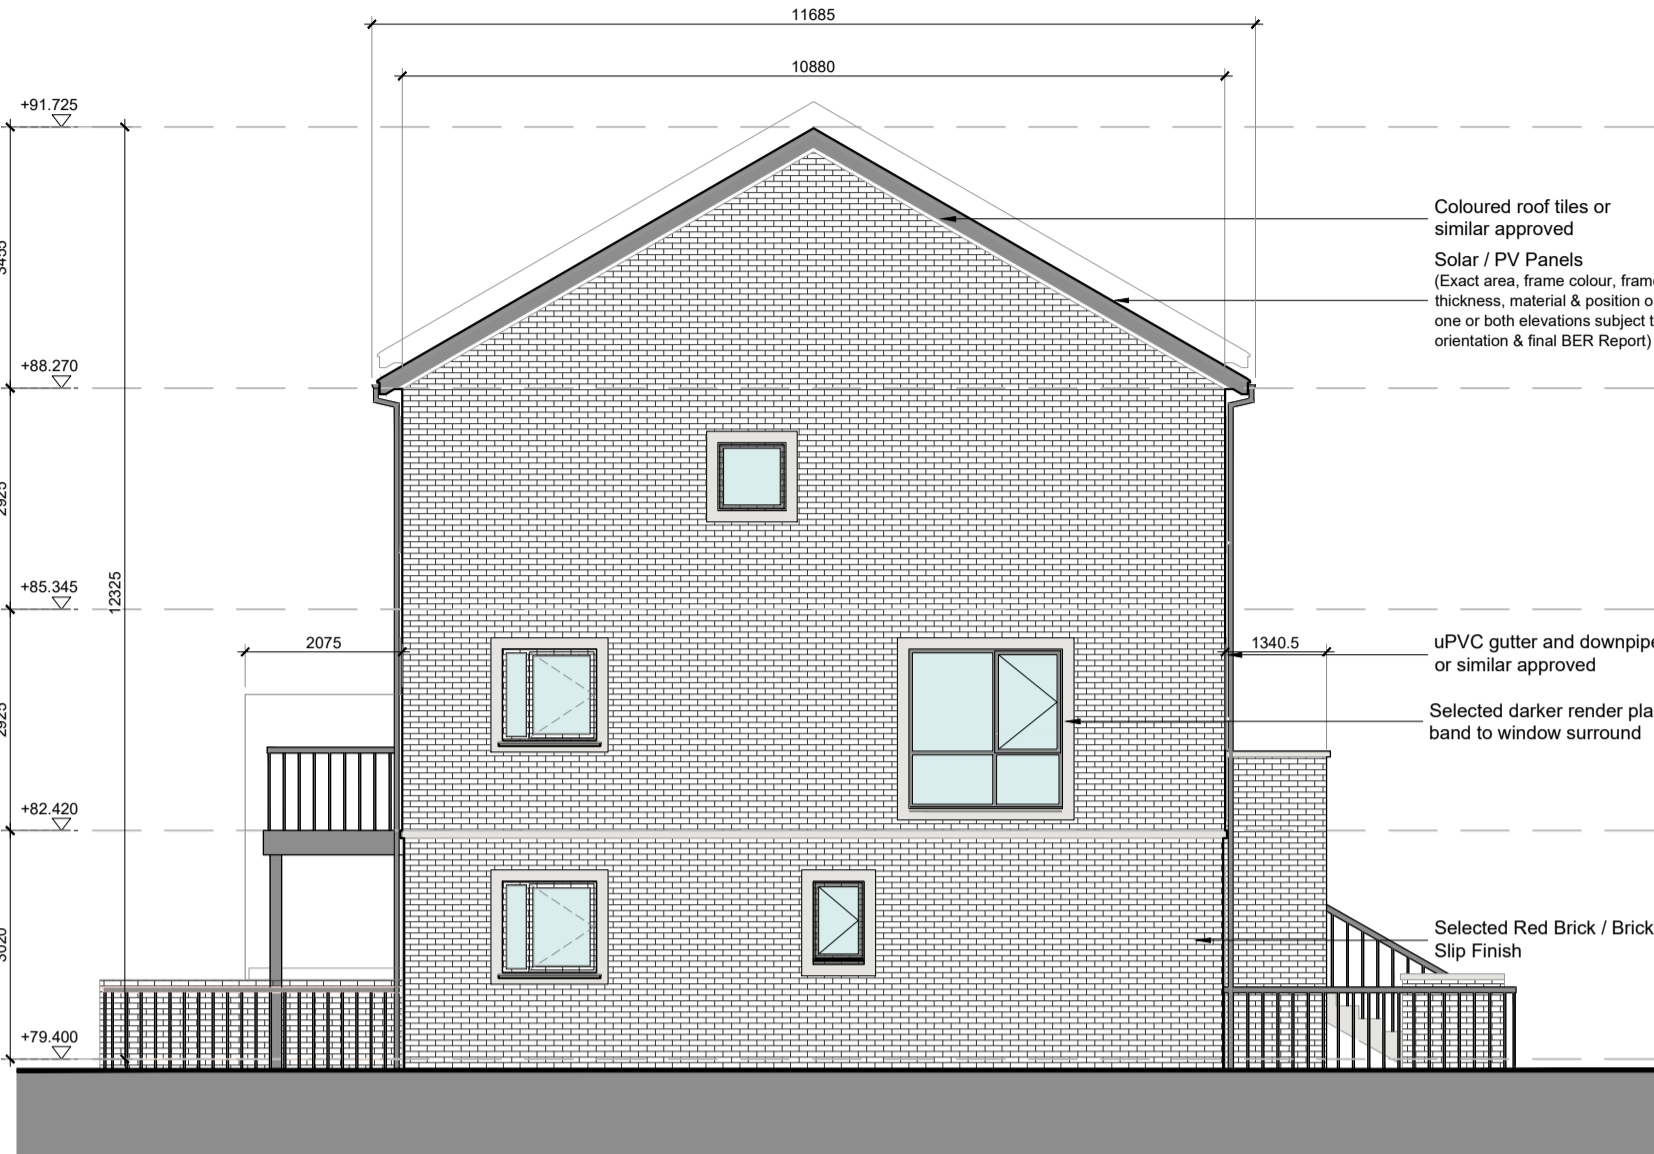


02 South Elevation  
1:100 @ A1



02 East Elevation - Ballybin Road  
1:100 @ A1



01 North Elevation  
1:100 @ A1

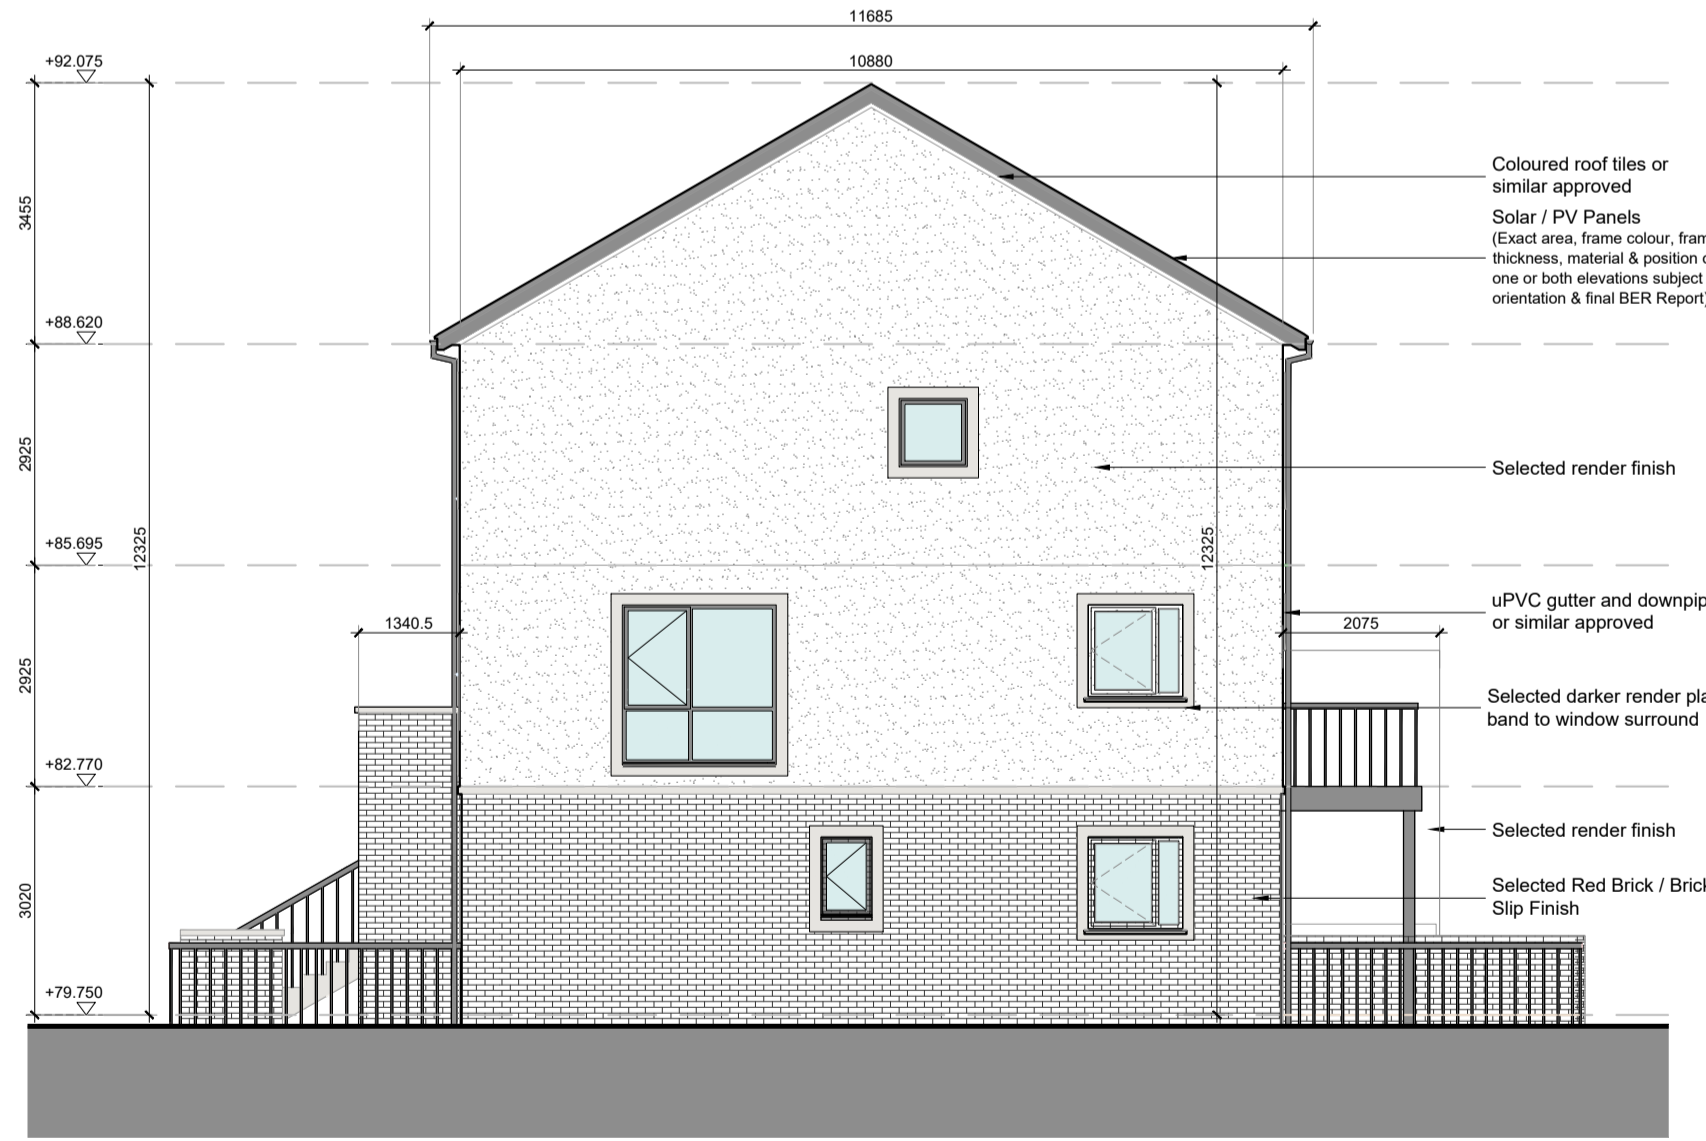

01 West Elevation  
1:100 @ A1

- GENERAL NOTES
1. COPYRIGHT RESERVED
  2. DO NOT SCALE DRAWING. USE FIGURED DIMENSIONS ONLY.
  3. ALL DISCREPANCIES TO BE REPORTED TO ARCHITECT.
  4. THE CONTRACTOR IS RESPONSIBLE FOR CHECKING ALL LEVELS AND DIMENSIONS.
  5. ALL STRUCTURE TO BE TO STRUCTURAL ENGINEERS DETAILS.
  6. ALL MECH & ELEC SERVICES TO SERVICES ENGINEERS DETAILS.
  7. ALL PROPERTIES/ITEMS TO BE INSTALLED IN ACCORDANCE WITH MANUFACTURERS INSTRUCTIONS.
  8. CONTRACTOR IS RESPONSIBLE FOR THE COORDINATION OF STRUCTURE, FINISHES AND SERVICES.

REV	DATE	DESCRIPTION	BY
01	21.08.24	ISSUED FOR PLANNING	LR

**JFA**  
ARCHITECTS

THE TREE HOUSE, 17 RICHVIEW OFFICE PARK  
CLONSKEAGH, D14 XR62, IRELAND  
T: (01) 6858888 E: info@jfa.ie W: www.jfa.ie

CLIENT  
Marshall Yards Development Company Ltd.

PROJECT  
RATOATH RESIDENTIAL DEVELOPMENT  
BALLYBIN RD, RATOATH, CO. MEATH

DRAWING  
Duplex Type DX1 & DX2  
Elevations

SCALE  
1:100 @ A3

DRAWN BY  
DATE

DRAWING NUMBER  
RAT-DX-ZZ-DR-JFA-AR-P4001 01

DRAWING LOCATION

DRAWING STATUS  
PLANNING

