




01 Front Elevation
1:100 @ A3

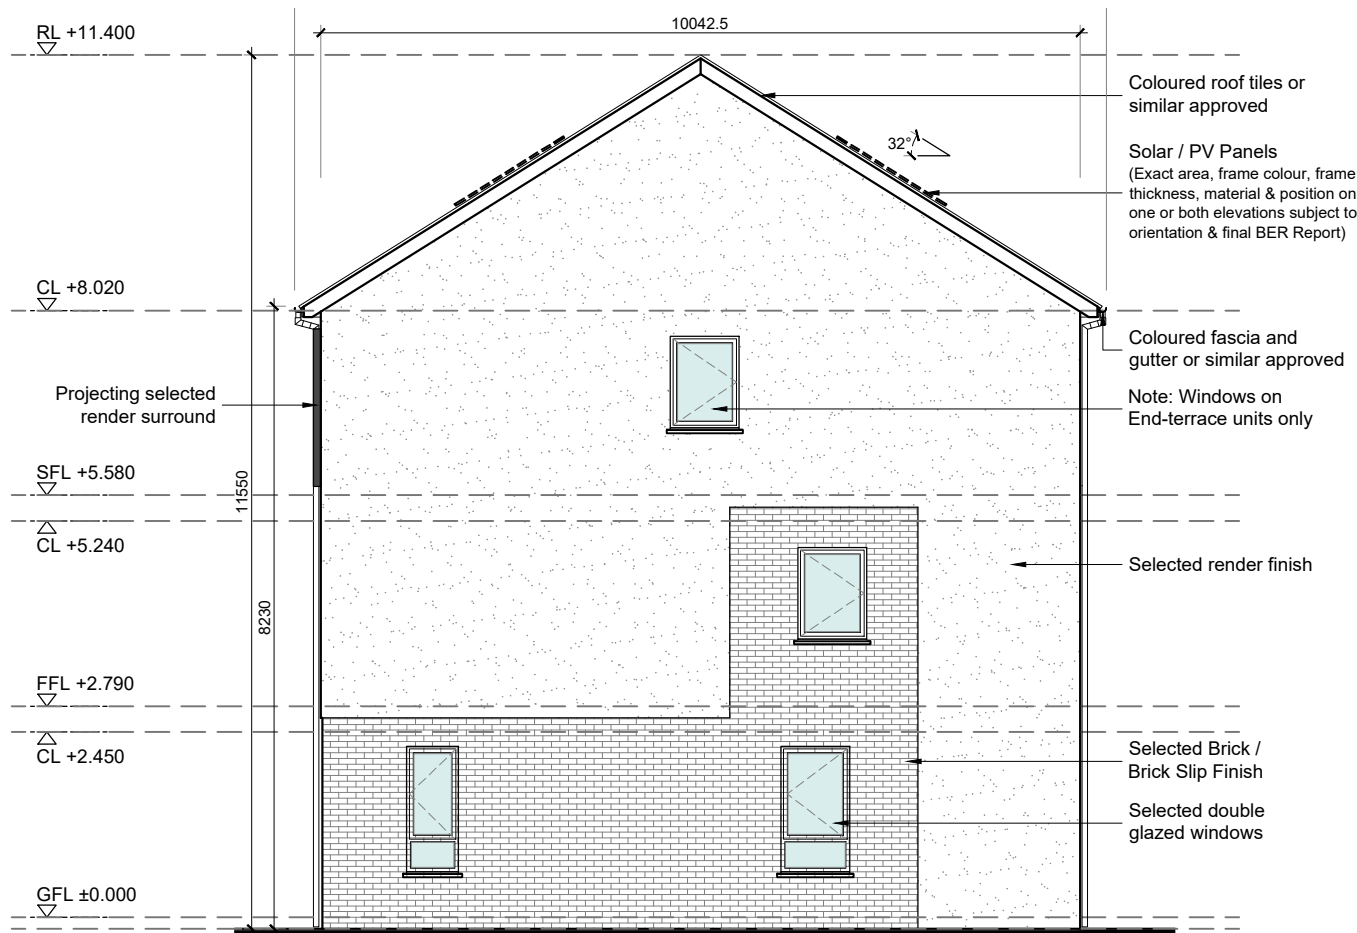

03 Side Elevation
1:100 @ A3

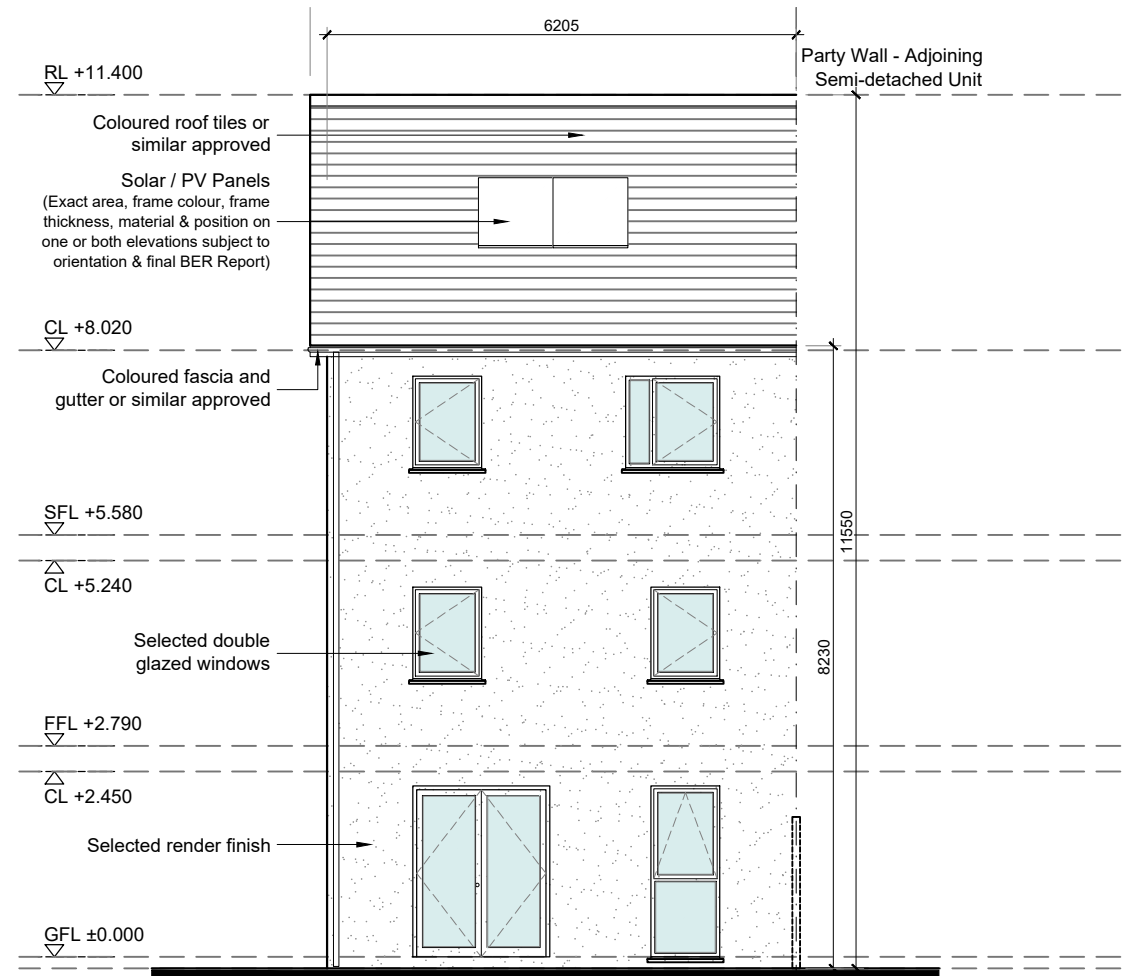

02 Rear Elevation
1:100 @ A3

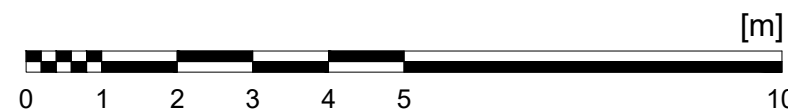

- GENERAL NOTES
1. COPYRIGHT RESERVED
 2. DO NOT SCALE DRAWING. USE FIGURED DIMENSIONS ONLY.
 3. ALL DISCREPANCIES TO BE REPORTED TO ARCHITECT.
 4. THE CONTRACTOR IS RESPONSIBLE FOR CHECKING ALL LEVELS AND DIMENSIONS.
 5. ALL STRUCTURE TO BE TO STRUCTURAL ENGINEERS DETAILS.
 6. ALL MECH & ELEC SERVICES TO SERVICES ENGINEERS DETAILS.
 7. ALL PROPRIETARY ITEMS TO BE INSTALLED IN ACCORDANCE WITH MANUFACTURERS INSTRUCTIONS.
 8. CONTRACTOR IS RESPONSIBLE FOR THE COORDINATION OF STRUCTURE FINISHES AND SERVICES.

REV	DATE	DESCRIPTION	BY
01	21.06.24	ISSUED FOR PLANNING	LR

Type B1 H
Semi-detached
3 storey / 4 bed / 7 person unit

Unit Numbers:
003, 005



ARCHITECTS

THE TREE HOUSE, 17 RICHVIEW OFFICE PARK
CLONSKEAGH, D14 XR82, IRELAND
T: (01) 6689888 E: info@jfa.ie W: www.jfa.ie

CLIENT
Marshall Yards Development Company Ltd.

PROJECT
RATOATH RESIDENTIAL DEVELOPMENT
BALLYBIN RD, RATOATH, CO. MEATH

DRAWING
House Type B1 H
Elevations

SCALE 1:100 @ A3	JOB NO. 2244
DRAWN BY PKL	DATE MAR 24
DRAWING NUMBER RAT-HB1-ZZ-DR-JFA-AR-P4002 01	REVISION

DRAWING LOCATION
w:\22 jobs\2244-ratoath\jfa\meath\00-current drawings\house types

DRAWING STATUS
PLANNING