




01 Front Elevation  
1:100 @ A3

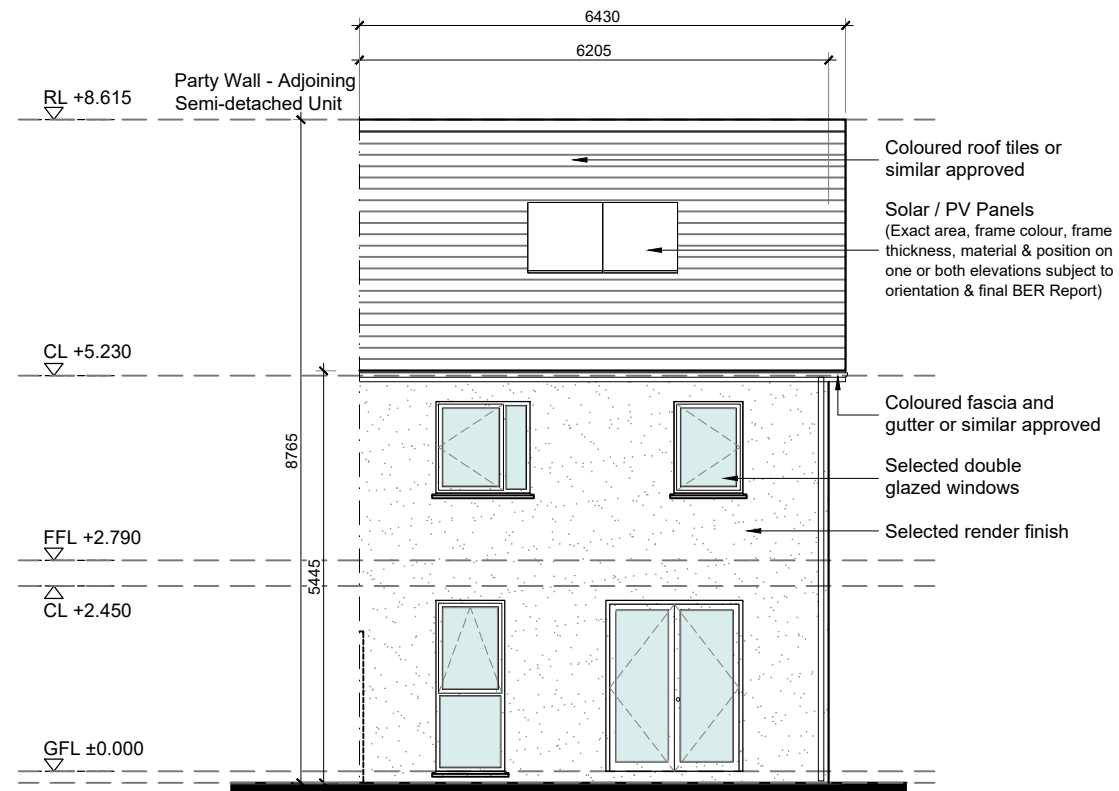

02 Rear Elevation  
1:100 @ A3

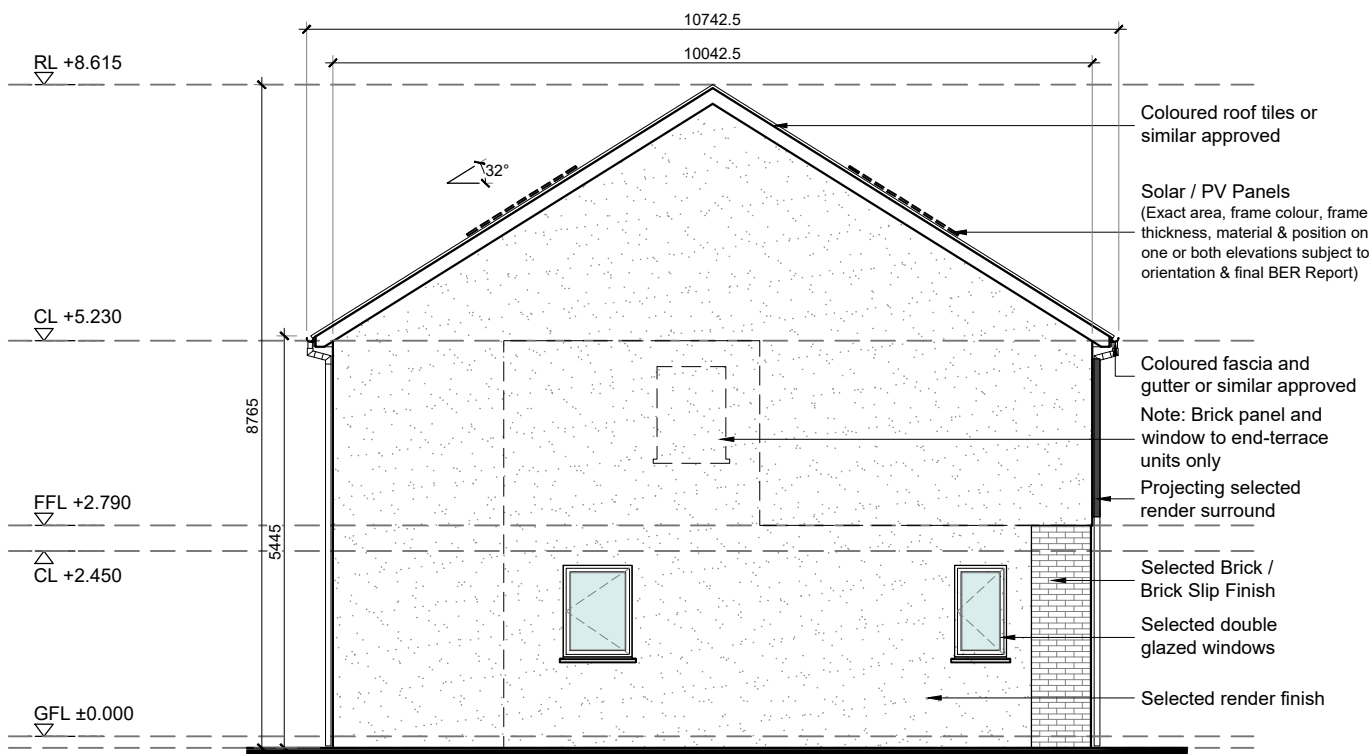

03 Side Elevation  
1:100 @ A3

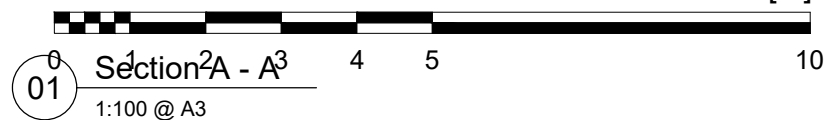

- GENERAL NOTES
1. COPYRIGHT RESERVED
  2. DO NOT SCALE DRAWING. USE FIGURED DIMENSIONS ONLY.
  3. ALL DISCREPANCIES TO BE REPORTED TO ARCHITECT.
  4. THE CONTRACTOR IS RESPONSIBLE FOR CHECKING ALL LEVELS AND DIMENSIONS.
  5. ALL STRUCTURE TO BE TO STRUCTURAL ENGINEERS DETAILS.
  6. ALL MECH & ELEC SERVICES TO SERVICES ENGINEERS DETAILS.
  7. ALL PROPRIETARY ITEMS TO BE INSTALLED IN ACCORDANCE WITH MANUFACTURERS INSTRUCTIONS.
  8. CONTRACTOR IS RESPONSIBLE FOR THE COORDINATION OF STRUCTURE FINISHES AND SERVICES.

REV	DATE	DESCRIPTION	BY
01	21.06.24	ISSUED FOR PLANNING	LR

**Type C1**  
Semi-detached  
2 storey / 3 bed / 5 person unit

**Unit Numbers:**  
026, 028, 030, 040, 042,  
044



THE TREE HOUSE, 17 RICHVIEW OFFICE PARK  
CLONSKEAGH, D14 XR82, IRELAND  
T: (01) 6689888 E: info@jfa.ie W: www.jfa.ie

CLIENT  
Marshall Yards Development Company Ltd,

PROJECT  
RATOATH RESIDENTIAL DEVELOPMENT  
BALLYBIN RD, RATOATH, CO. MEATH

DRAWING  
House Type C1  
Elevations  
SCALE 1:100 @ A3 JOB NO. 2244  
DRAWN BY PKL  
DATE FEB 24  
DRAWING NUMBER RAT-HC1-ZZ-DR-JFA-AR-P4001 01 REVISION

DRAWING LOCATION  
w:\02 jfa\02244-ratoath\000-current drawings\house types  
DRAWING STATUS  
PLANNING