


First Floor Plan 1:100 @ A3

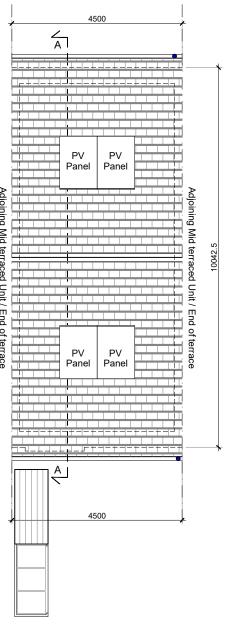

Roof Plan 1:100 @ A3

Type E1 H - Area Schedule (GIA)

Name	Area
Ground Floor	36.2 m²
First Floor	37.6 m²
Grand total	73.8 m²

Type E1 H - Aggregate Living Area

Name	Area
Living Room / Study	15.1 m²
Kitchen & Dining	15.9 m²
Grand total	31.0 m²

Type E1 H

Mid terraced

Storage Study


2 storey / 2 bed / 3 person unit

LEGEND

Bedrooms	Area
Principal Bedroom	13.2 m²
Bedroom 1	10.2 m²
Grand total	23.4 m²

Type E1 H - Internal Storage

Name	Area	Name	Area
	15.1 m²	Internal Storage	4.0 m²
	15.9 m²	Grand total	4.0 m²

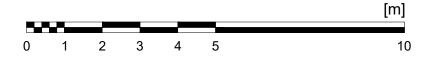

- COPYRIGHT RESERVED
- 2. DO NOT SCALE DRAWING. USE FI
- 3. ALL DISCREPENCIES TO BE REPORTED TO ARCHITECT THE CONTRACTOR IS RESPONSIBLE FOR CHECKING ALL LEVELS AND DIMENSIONS.

- 6. ALL MECH & ELEC SERVICES TO SERVICES ENGINEERS DETAILS.
- CONTRACTOR IS RESPONSIBLE FOR THE COORD FINISHES AND SERVICES.

REV	DATE	DESCRIPTION	BY
01	21.06.24	ISSUED FOR PLANNING	LR

Unit Numbers:

036, 037, 046, 049, 059, 060, 061, 062, 107, 108, 109, 110, 111, 119, 120, 121, 122



ARCHITECTS

THE TREE HOUSE, 17 RICHVIEW OFFICE PARK CLONSKEAGH, D14 XR82, IRELAND T: (01) 6689888 E: info@jfa.ie W: www.jfa.ie

Marshall Yards Development Company Ltd,

RATOATH RESIDENTIAL DEVELOPMENT

House Type E1 H

Floor Plans SCALE 1:100 @ A3 2244 DRAWN BY FEB 24

RAT-HE1-ZZ-DR-JFA-AR-P2002 01

PLANNING