




01 Front Elevation
1:100 @ A3

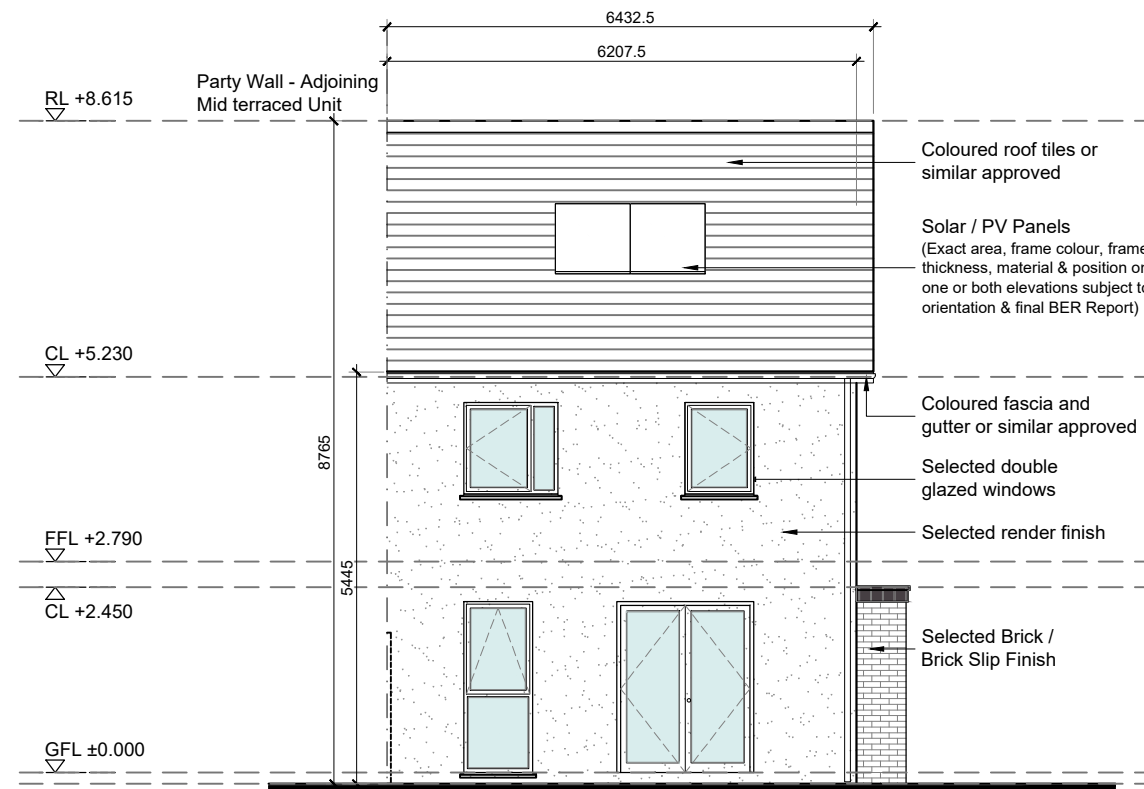

02 Rear Elevation
1:100 @ A3

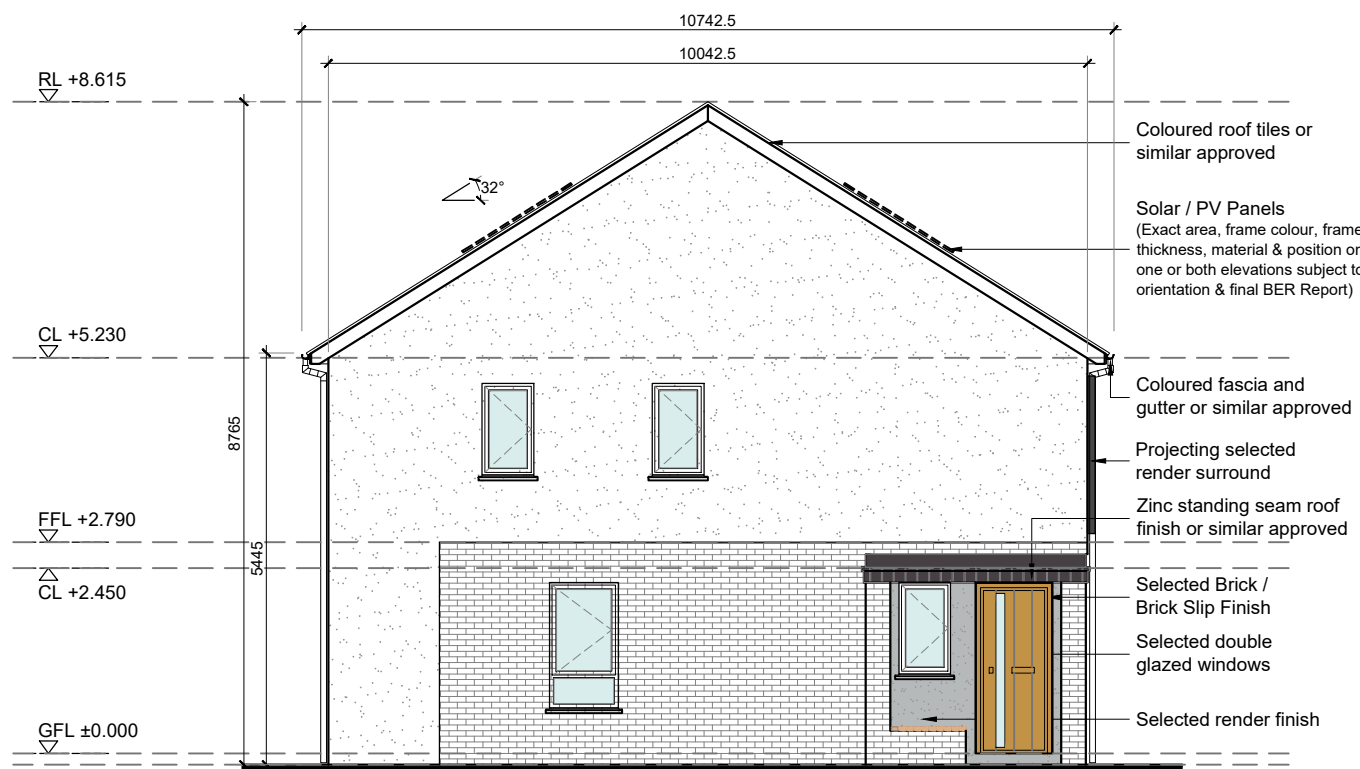

03 Side Elevation
1:100 @ A3

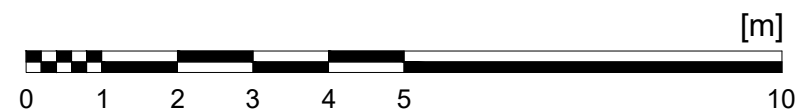

- GENERAL NOTES
1. COPYRIGHT RESERVED
 2. DO NOT SCALE DRAWING. USE FIGURED DIMENSIONS ONLY.
 3. ALL DISCREPANCIES TO BE REPORTED TO ARCHITECT.
 4. THE CONTRACTOR IS RESPONSIBLE FOR CHECKING ALL LEVELS AND DIMENSIONS.
 5. ALL STRUCTURE TO BE TO STRUCTURAL ENGINEERS DETAILS.
 6. ALL MECH & ELEC SERVICES TO SERVICES ENGINEERS DETAILS.
 7. ALL PROPRIETARY ITEMS TO BE INSTALLED IN ACCORDANCE WITH MANUFACTURERS INSTRUCTIONS.
 8. CONTRACTOR IS RESPONSIBLE FOR THE COORDINATION OF STRUCTURE FINISHES AND SERVICES.

| REV | DATE | DESCRIPTION | BY |
|-----|----------|---------------------|----|
| 01 | 21.06.24 | ISSUED FOR PLANNING | LR |
| | | | |
| | | | |
| | | | |

Type F1
End of terrace
2 storey / 3 bed / 5 person unit

Unit Numbers:
038, 050, 063, 112, 123,
124

JFA
ARCHITECTS

THE TREE HOUSE, 17 RICHVIEW OFFICE PARK
CLONSKEAGH, D14 XR82, IRELAND
T: (01) 6689888 E: info@jfa.ie W: www.jfa.ie

CLIENT
Marshall Yards Development Company Ltd.

PROJECT
RATOATH RESIDENTIAL DEVELOPMENT
BALLYBIN RD, RATOATH, CO. MEATH

DRAWING
House Type F1
Elevations

SCALE 1:100 @ A3
DRAWN BY PKL
DATE FEB 24
DRAWING NUMBER RAT-HF1-ZZ-DR-JFA-AR-P4001 01
REVISION

DRAWING LOCATION
w:\32 jobs\2244-ratbath\jfa\meath\000-current drawings\house types

DRAWING STATUS
PLANNING