



- 1 COPYRIGHT RESERVED
- 2. DO NOT SCALE DRAWING. USE FIGURED
- 3. ALL DISCREPENCIES TO BE REPORTED TO ARCHITECT. THE CONTRACTOR IS RESPONSIBLE FOR CHECKING ALL LEVELS AND DIMENSIONS.
- 5. ALL STRUCTURE TO BE TO STRUCTURAL ENGINEERS DETAILS.
- 6. ALL MECH & ELEC SERVICES TO SERVICES ENGINEERS DETAILS.
- ALL PROPRIETARY ITEMS TO BE INSTALLED IN ACCORDANCE WITH MANUFACTURERS INSTRUCTIONS.

REV	DATE	DESCRIPTION	BY
01	21.06.24	ISSUED FOR PLANNING	LR

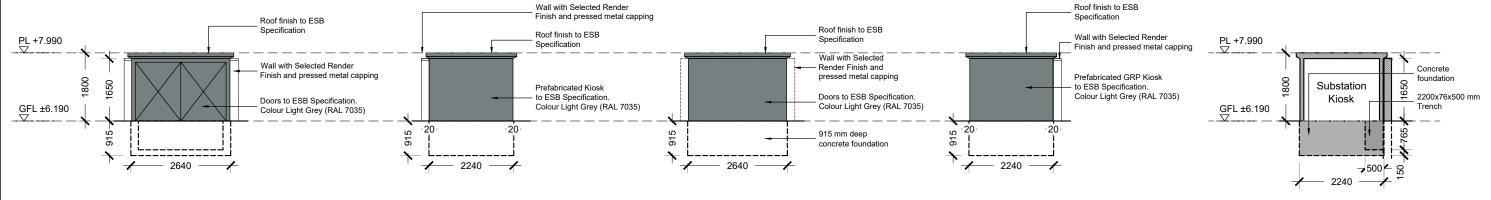

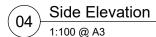











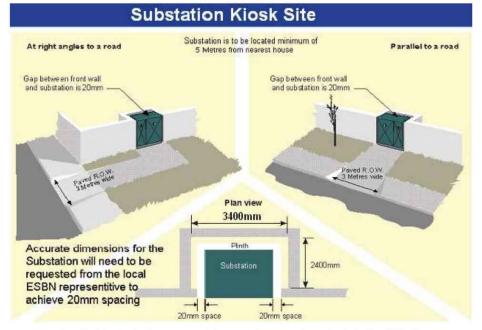

No Public Lighting column/pillar to be < 2m from Substation/Kiosk



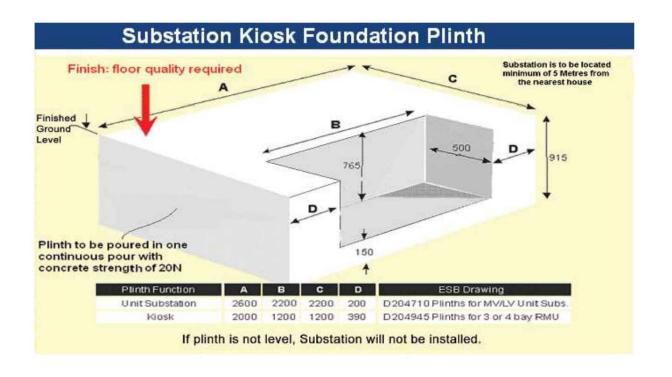



THE TREE HOUSE, 17 RICHVIEW OFFICE PARK CLONSKEAGH, D14 XR82, IRELAND T: (01) 6689888 E: info@jfa.ie W: www.jfa.ie

Marshall Yards Development Company Ltd.

RATOATH RESIDENTIAL DEVELOPMENT

BALLYBIN RD, RATOATH, CO MEATH

DRAWING ESB Substation Kiosk

Plans Sections & Flevations

SCALE JOB NO 1:100@A3 2244 DRAWN BY MAR 2024

RAT-ES-ZZ-DR-JFA-AR-P2001 01

PLANNING