




4x4 VEHICLE PARKING AUTOTRACK  
Scale 1:250




4x4 VEHICLE PARKING AUTOTRACK  
Scale 1:250




4x4 VEHICLE PARKING AUTOTRACK  
Scale 1:250

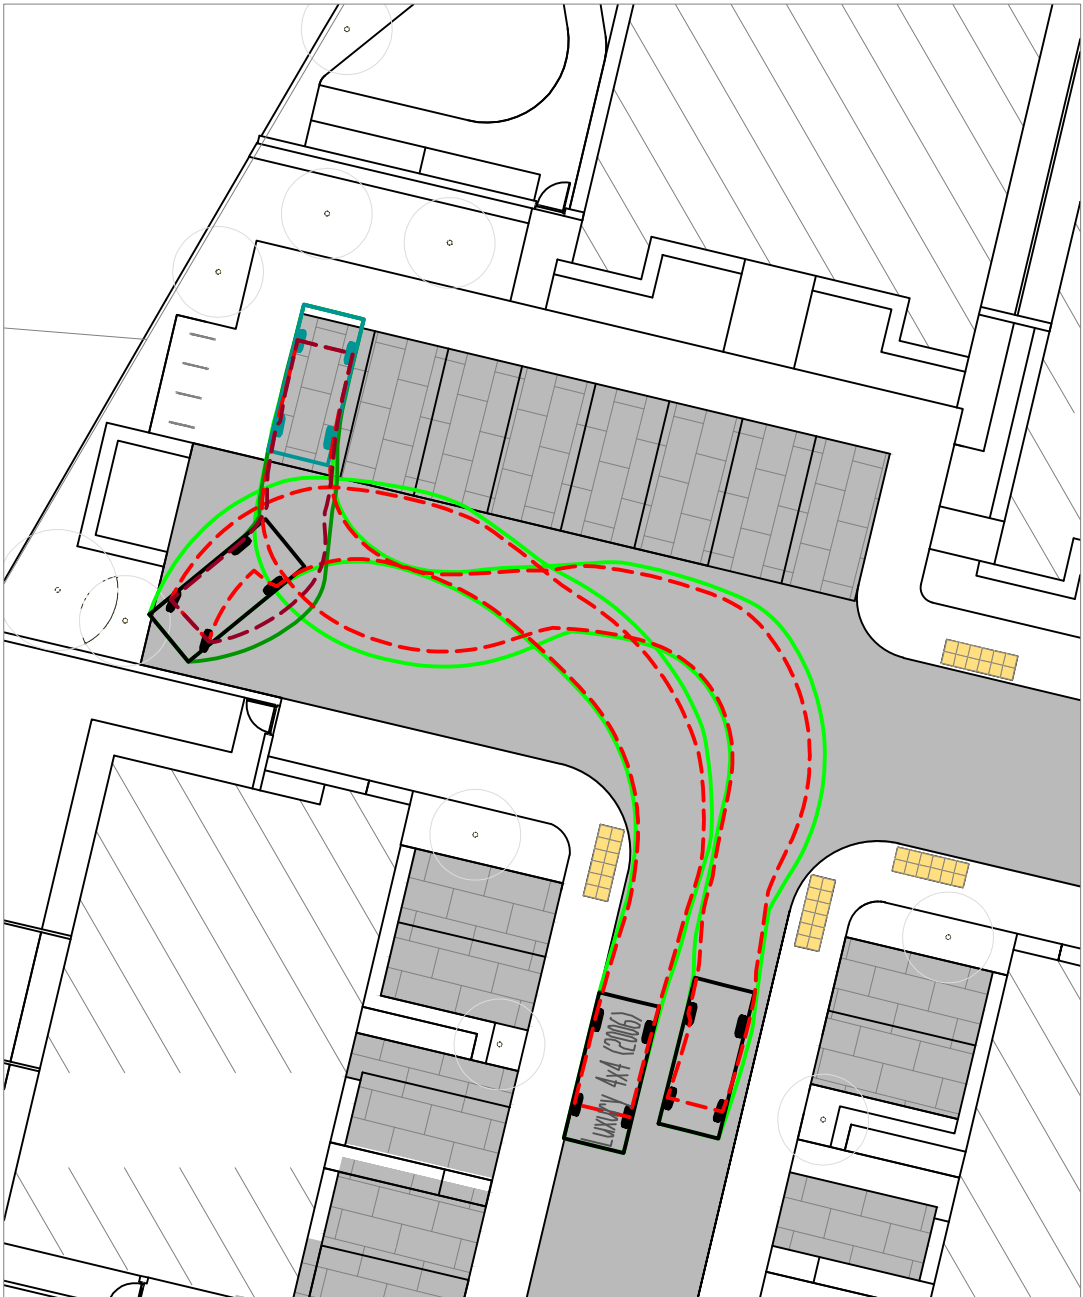


4x4 VEHICLE PARKING AUTOTRACK  
Scale 1:250

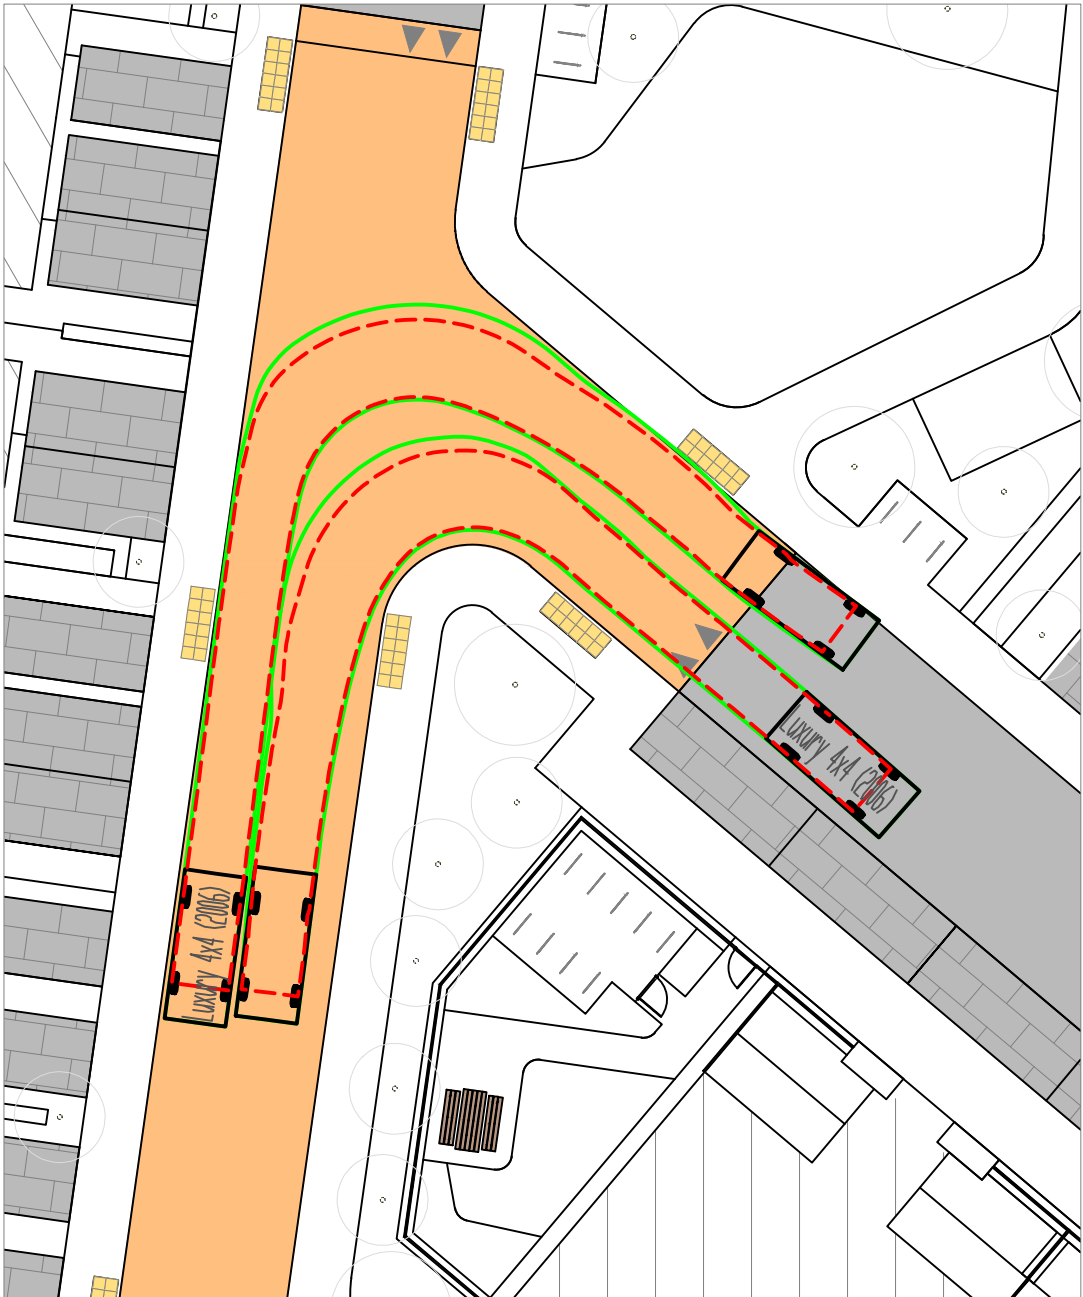

4x4 VEHICLE AUTOTRACK AT BEND  
Scale 1:250

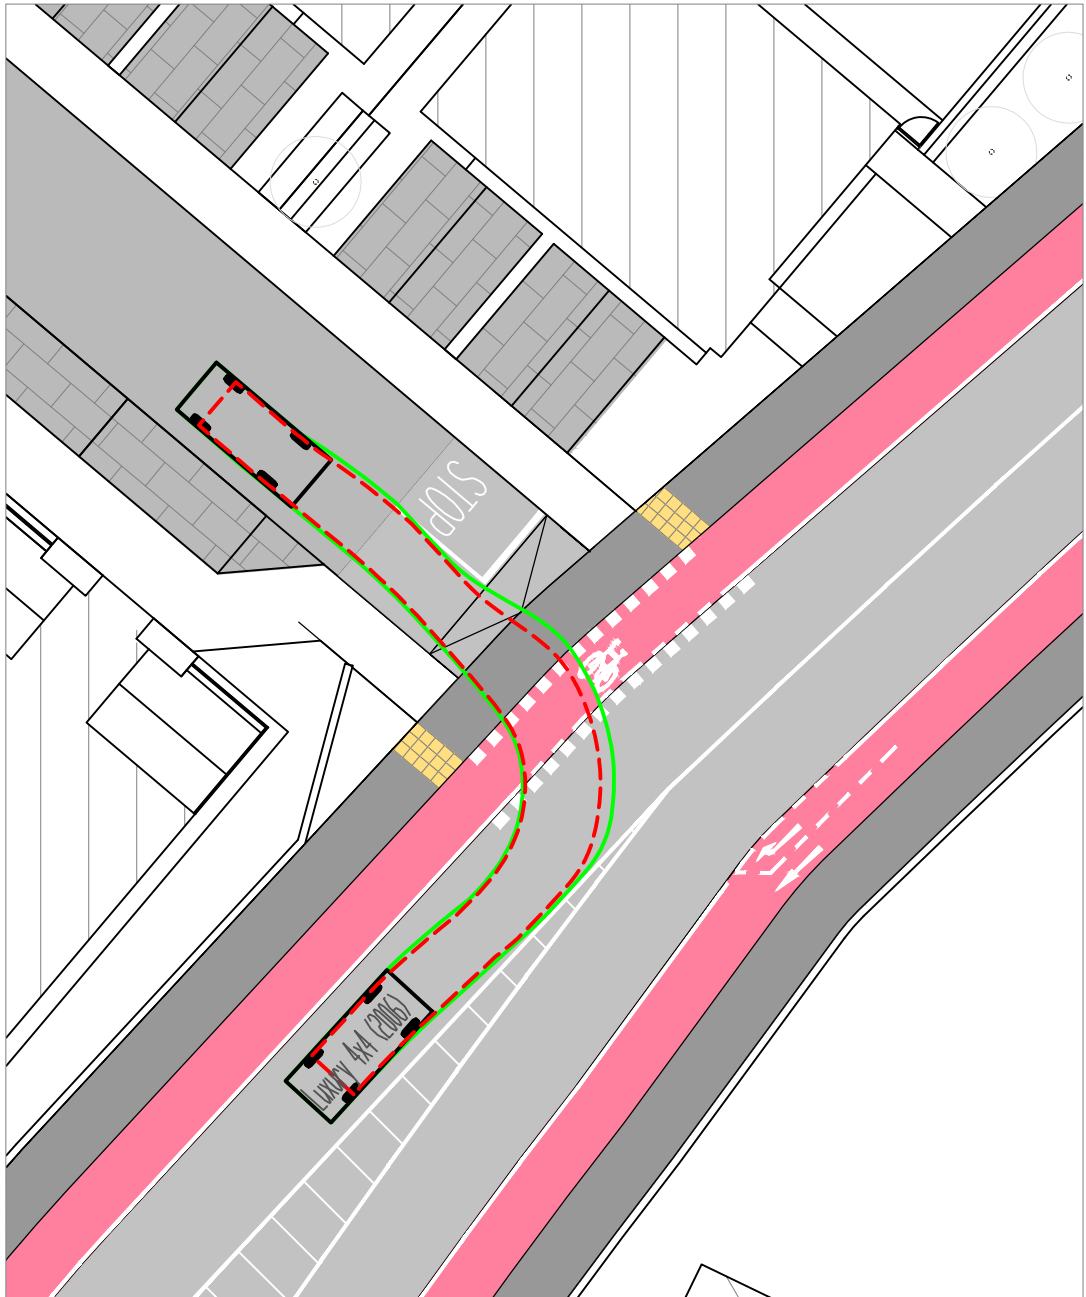

4x4 VEHICLE ENTERING SITE  
Scale 1:250

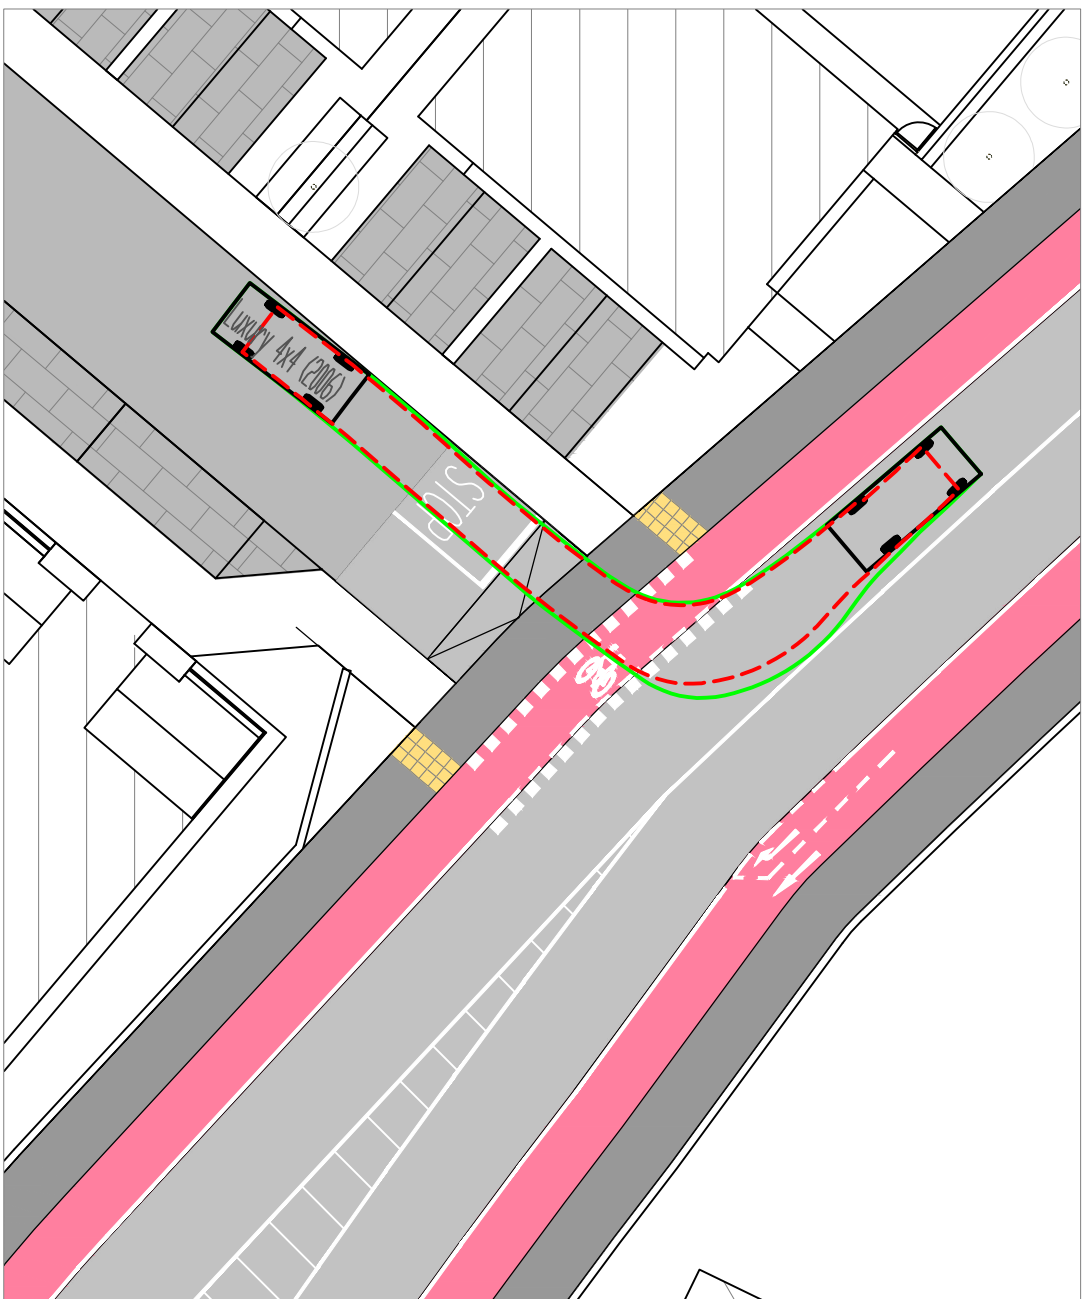


4x4 VEHICLE EXITING SITE  
Scale 1:250

LEGEND:

- OUTLINE OF TYRES
- OUTLINE OF CARRIAGE
- OUTLINE OF TYRES (REVERSING)
- OUTLINE OF CARRIAGE (REVERSING)

4x4 VEHICLE PROFILE:

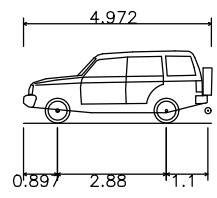

Luxury 4x4 (2006)  
Overall Length 4.972m  
Overall Width 2.034m  
Overall Body Height 1.905m  
Min. Body Ground Clearance 0.279m  
Max. Track Width 1.884m  
Lock-to-lock time 4.00s  
Curb to Curb Turning Radius 5.800m

NOTES:

- FOR STANDARD DOBA NOTES REFER TO DRAWING 2334-DOB-XX-SI-DR-S-0001 & S-0002
- REFER TO ARCHITECTS DRAWINGS FOR ALL SITE & APPLICATION BOUNDARIES
- THIS DRAWING IS TO BE READ IN CONJUNCTION WITH ALL OTHER RELEVANT ARCHITECTS & ENGINEERS DRAWINGS AND SPECIFICATIONS
- USE FIGURED DIMENSIONS ONLY. DO NOT SCALE
- REFER TO SURVEY DRAWINGS FOR EXISTING SERVICES LAYOUTS AND MANHOLE INFORMATION
- ALL EXISTING SURFACES TO BE REINSTATED FOLLOWING DIVERSION OF SERVICES/CONSTRUCTION OF NEW SERVICES
- THE CONTRACTOR SHALL VERIFY ALL DIMENSIONS AND LEVELS WITH ARCHITECTURAL DRAWINGS PRIOR TO START OF CONSTRUCTION. ANY DISCREPANCIES TO BE NOTIFIED TO THE ENGINEER & ARCHITECT FOR RESOLUTION
- CONTRACTOR TO ENSURE ALL WATER & WASTEWATER RELATED WORKS ARE IN ACCORDANCE WITH THE IRISH WATER WATER INFRASTRUCTURE & WASTEWATER INFRASTRUCTURE CODE OF PRACTICE & STANDARD DETAILS DOCUMENTS
- TESTING OF ALL GRAVITY SEWERS AND MANHOLES TO BE IN ACCORDANCE WITH IRISH WATER CODE OF PRACTICE FOR WASTEWATER INFRASTRUCTURE SECTION 4.10 TESTING OF GRAVITY SEWERS & MANHOLES

ISSUED FOR PLANNING

S2.P06	ISSUED FOR PLANNING	19.06.2024	RR	AL
S2.P05	DRAFT ISSUE	07.06.2024	RR	AL
S2.P04	ISSUED FOR INFORMATION	21.05.2024	RR	AL
S2.P03	ISSUED FOR INFORMATION	20.05.2024	RR	AL
S2.P02	ISSUED FOR LRD OPINION	27.03.2024	NQ	AL
S2.P01	DRAFT ISSUE	14.03.2024	NQ	AL
Rev.	Note	Date	Drawn	Check

<b>DONNACHADH O'BRIEN</b> & ASSOCIATES CONSULTING ENGINEERS	UNIT 5C ELM HOUSE MILLENNIUM PARK NAAS CO. KILDARE	PHONE +353 45 984 012 INFO@DOBRIEN-ENGINEERS.IE WWW.DOBRIEN-ENGINEERS.IE
--	--	---

Client: MARSHALL YARDS DEVELOPMENT COMPANY LTD.				
Project: BALLYBIN ROAD LRD , RATOATH, CO. MEATH				
Drawing Title: PROPOSED AUTOTRACK - SHEET 3				
Drawn By: RR	Checked By: AL	Approved By: DOB	Date: AUG' 2023	Scale: 1:250
Project Number: DOB2334		Drawing Number: 2334-DOB-XX-SI-DR-0702		Purpose: S2
				Acceptance: P06

