

- [illegible]

LEGEND:

-
- PROPOSED BUILDING
- PROPOSED ROADWAY
(REFER TO DR-G-1100 DETAIL 1 AND 2)
- PROPOSED ROAD - HOME ZONE / SHARED SURFACE
(REFER TO DR-G-1100 DETAIL 3)
- PROPOSED TRAPEZOIDAL PEDESTRIAN CROSSING (COLOURED SURFACE)
(REFER TO DR-G-1100 DETAIL 4)
- PROPOSED PARKING BAYS (PERMEABLE SURFACING)
(REFER TO DR-G-1200 FOR DETAILS)
- PR IN-LINE TACTILE PAVING @ UNCONTROLLED CROSSING
- PROPOSED PERPENDICULAR TACTILE PAVING @ UNCONTROLLED CROSSING
- PROPOSED CORRIDORY TACTILE PAVING SURFACING (TRAILING AND LADDER)
- PROPOSED CORRIDORY TACTILE PAVING SURFACING (TRAILING AND LADDER) ENTERING A SHARED SURFACE
- PROPOSED TACTILE PAVING SURFACING @ CONTROLLED CROSSING
- PROPOSED DATAPATH PAVEMENT PEDESTRIAN AND CYCLE SCHEME BY OTHERS
- EXISTING ROADS & ROUNDABOUT

EXISTING SERVICES LEGEND:



- EP.. EXISTING ESB PYLONS/ POLES
- CENTRE LINE OF THE EXISTING OVERHEAD 10 / 20KV LINE
- PROPOSED SERVICES LEGEND:
- ● PROPOSED ESB PYLONS/ POLES
- CENTRE LINE OF THE PROPOSED 10 / 20KV DIVERTED UNDERGROUND CABLES
- ESB PYLONS/ POLES TO BE DEMOLISHED

PROPOSED SERVICES LEGEND:

- PROPOSED ESB PYLONS/ POLES
 CENTRE LINE OF THE PROPOSED 10 / 20KV DIVERTED UNDERGROUND CABLES
 ESB PYLONS/ POLES TO BE DEMOLISHED

REFER TO DR-C-0502

REFER TO DR-C-0501

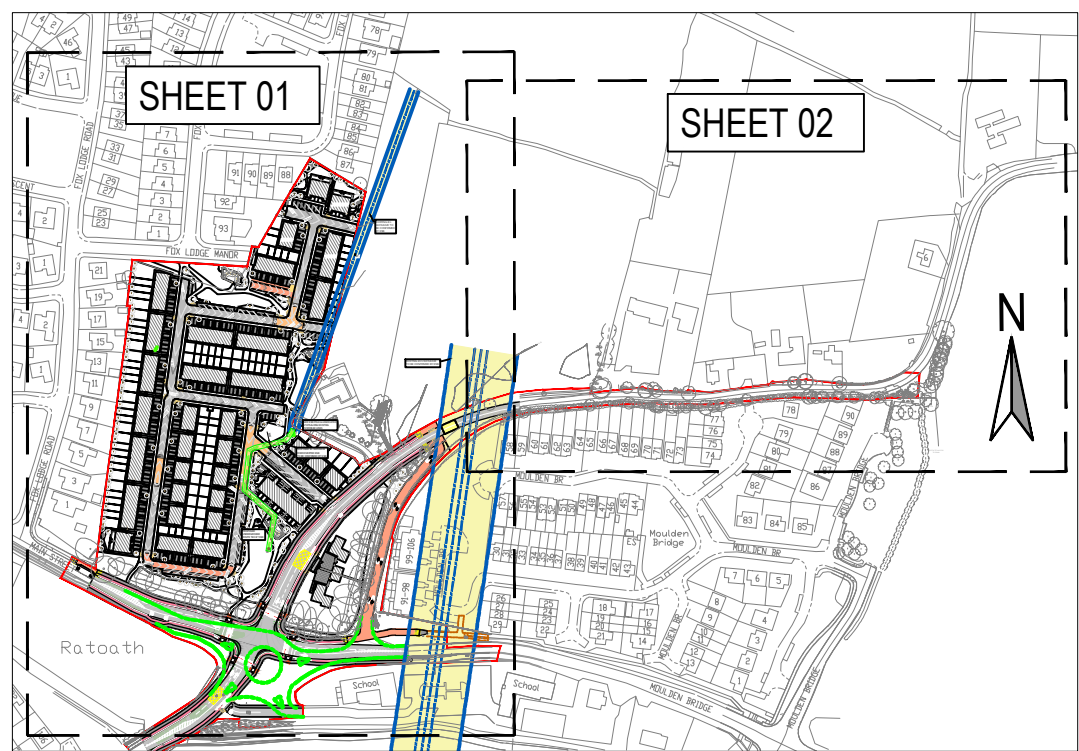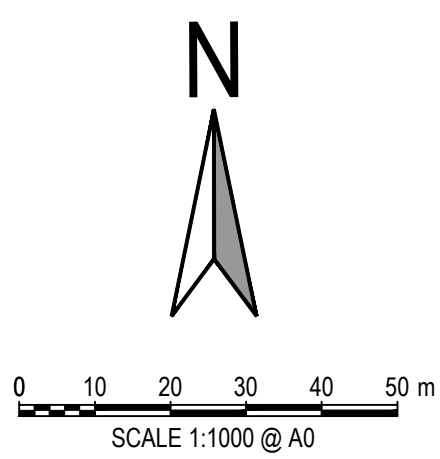

KEY PLAN

ISSUED FOR PLANNING

SZ P03	ISSUED FOR PLANNING	19.06.2024	RR	AL
SZ P02	DRAFT ISSUE	07.06.2024	RR	AL
SZ P01	ISSUED FOR INFORMATION	28.05.2024	RR	AL
Rev.	Note	Date	Drawn	Check
DONNACHADH O'BRIEN & ASSOCIATES CONSULTING ENGINEERS		UNIT 5C ELM HOUSE MILLENNium PARK NAAS CO. KILDARE		P+353 45 994 042 www.dco.ie
Client: MARSHALL YARDS DEVELOPMENT COMPANY LTD.				
Project: BALLYBIN ROAD LRD, RATOATH, CO. MEATH				
Drawing Title: PROPOSED ESB UNDERGROUNDING & DIVERSION OVERALL				
Drawn by: RR	Checked by: AL	Approved by: DOB	Date: May 2024	Scale: 1:1000
Sheet Size: A0		Rev Number:		
Project Number: DOB24334	Drawing Number: 2334-DOB-XX-SI-DR-C-810	Status Code: S2	Rev Number: P03	