


NOTES:

- FOR STANDARD DOBA NOTES REFER TO DRAWING 2334-DOB-XX-SI-DR-S-0001 & S-0002
- REFER TO ARCHITECT'S DRAWINGS FOR ALL SITE & APPLICATION BOUNDARIES
- THIS DRAWING IS TO BE READ IN CONJUNCTION WITH ALL OTHER RELEVANT ARCHITECT'S & ENGINEER'S DRAWINGS AND SPECIFICATIONS.
- USE FIGURED DIMENSIONS ONLY. DO NOT SCALE
- REFER TO SURVEY DRAWINGS FOR EXISTING SERVICES LAYOUTS AND MANHOLE INFORMATION
- ALL EXISTING SURFACES TO BE REINSTATED FOLLOWING DIVERSION OF SERVICES/CONSTRUCTION OF NEW SERVICES
- THE CONTRACTOR SHALL VERIFY ALL DIMENSIONS AND LEVELS WITH ARCHITECTURAL DRAWINGS PRIOR TO START OF CONSTRUCTION. ANY DISCREPANCIES TO BE NOTIFIED TO THE ENGINEER & ARCHITECT FOR RESOLUTION
- CONTRACTOR TO ENSURE ALL WATER & WASTEWATER RELATED WORKS ARE IN ACCORDANCE WITH THE IRISH WATER WATER INFRASTRUCTURE & WASTEWATER INFRASTRUCTURE CODE OF PRACTICE & STANDARD DETAILS DOCUMENTS
- TESTING OF ALL GRAVITY SEWERS AND MANHOLES TO BE IN ACCORDANCE WITH IRISH WATER CODE OF PRACTICE FOR WASTEWATER INFRASTRUCTURE SECTION 4.10 TESTING OF GRAVITY SEWERS & MANHOLES


LEGEND:

--- EXISTING GROUND PROFILE

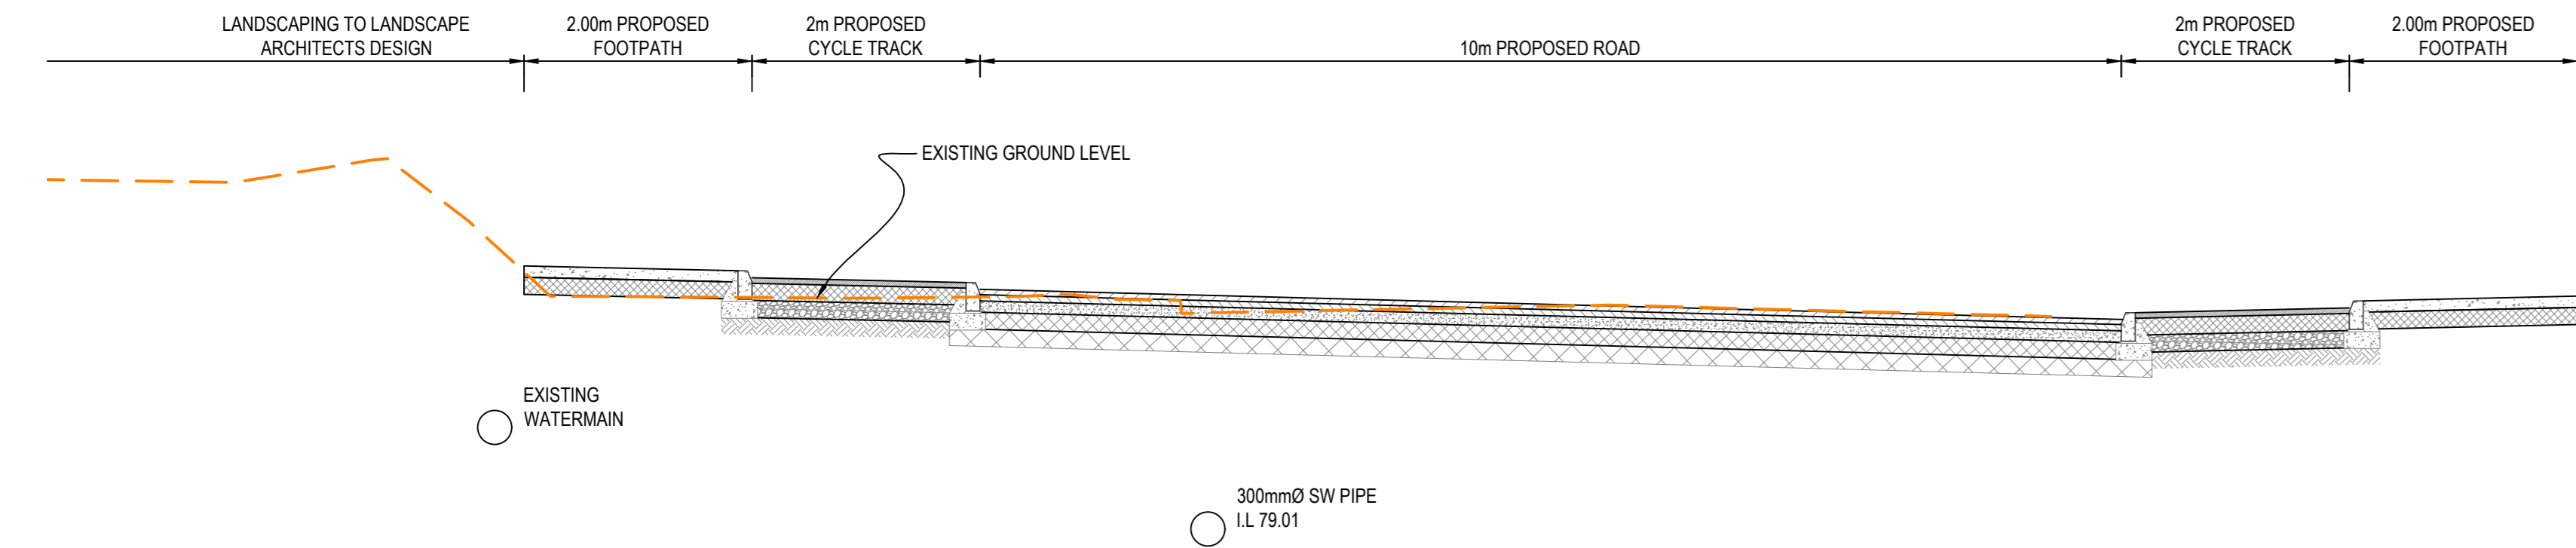


ROAD SECTION A-A

SCALE: 1:50

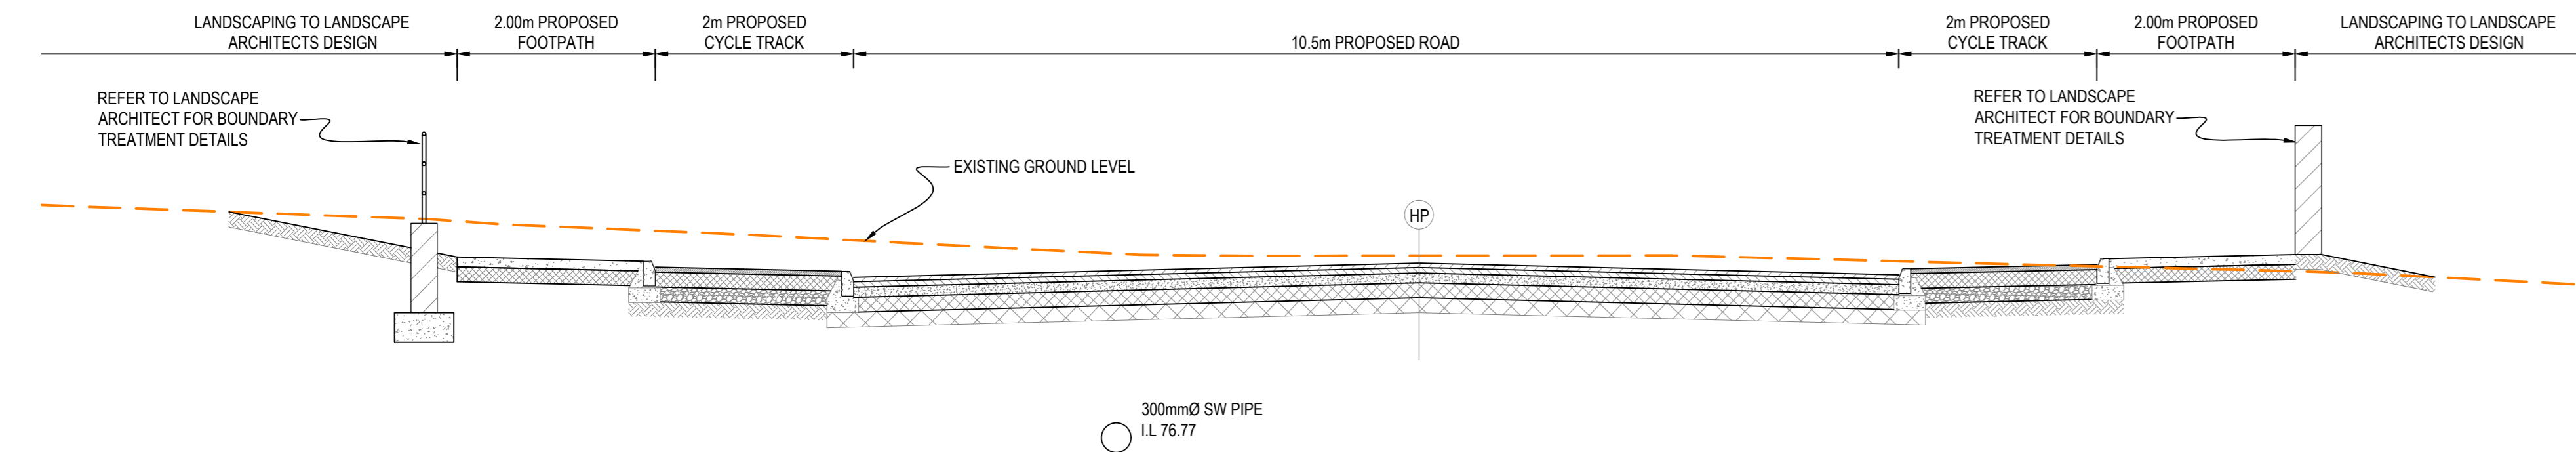

ROAD SECTION B-B

SCALE: 1:50

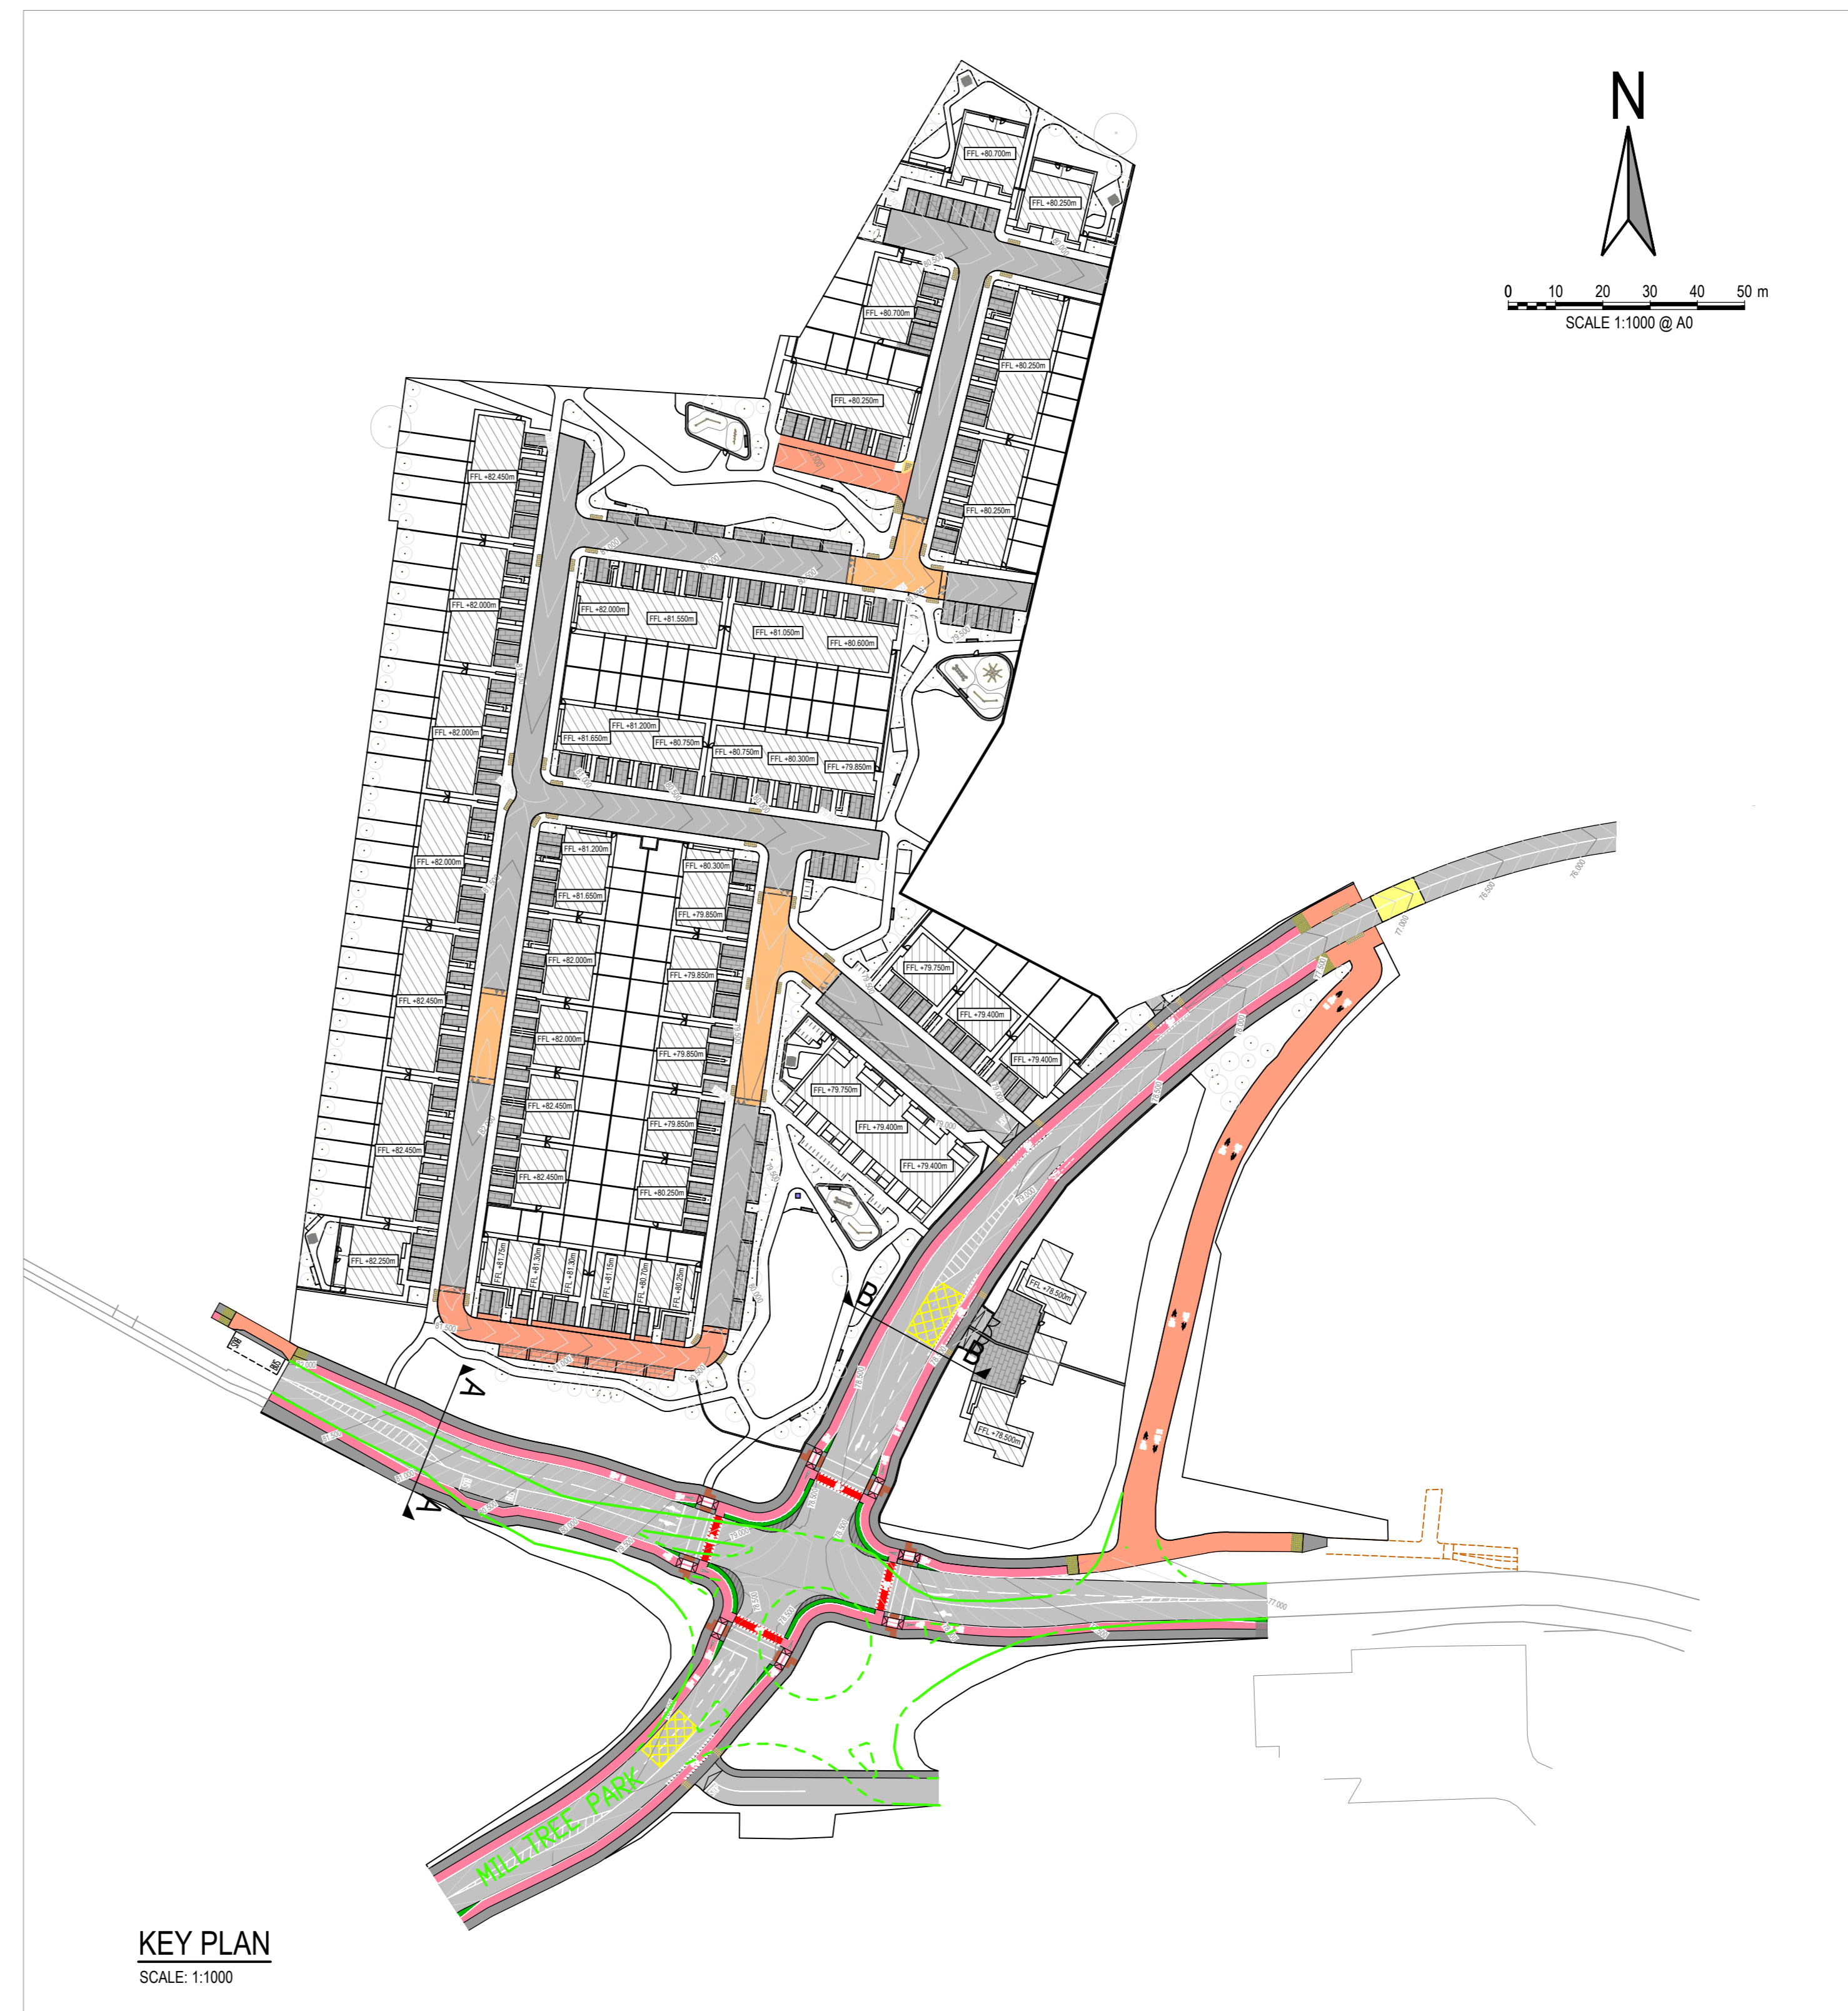

KEY PLAN

SCALE: 1:1000

ISSUED FOR PLANNING

S2 P04	ISSUED FOR PLANNING	19.06.2024	RR	AL
S2 P03	DRAFT ISSUE	07.06.2024	RR	AL
S2 P02	ISSUED FOR PLANNING	28.05.2024	RR	AL
S2 P01	DRAFT ISSUE	06.03.2024	NQ	AL
Rev.	Note	Date	Drawn	Check

DONNACHADH O'BRIEN & ASSOCIATES CONSULTING ENGINEERS	UNIT 3C ELM HOUSE MILLENNIUM PARK NAAS CO. KILDARE	P +353 45 984 042 INFO@DOBA.IE WWW.DOBAL.IE
--	--	---

Client:	MARSHALL YARDS DEVELOPMENT COMPANY LTD.			
Project:	BALLYBIN ROAD LRD, RATOATH, CO. MEATH			
Drawing Title:	PROPOSED ROAD CROSS SECTIONS			
Drawn By:	Checked By:	Approved By:	Date:	Scale:
NQ	AL	DOB	MAR 2024	1:50
Project Number:	Drawing Number:	Status Code:	Rev Number:	
DOBA2334	2334-DOB-XX-SI-DR-C-1210	S2	P04	