


NOTES:

- FOR STANDARD DOBA NOTES REFER TO DRAWING 2334-DOB-XX-SI-DR-S-0001 & S-0002
- REFER TO ARCHITECTS DRAWINGS FOR ALL SITE & APPLICATION BOUNDARIES
- THIS DRAWING IS TO BE READ IN CONJUNCTION WITH ALL OTHER RELEVANT ARCHITECTS & ENGINEERS DRAWINGS AND SPECIFICATIONS
- USE FIGURED DIMENSIONS ONLY. DO NOT SCALE
- REFER TO SURVEY DRAWINGS FOR EXISTING SERVICES LAYOUTS AND MANHOLE INFORMATION
- ALL EXISTING SURFACES TO BE REINSTATED FOLLOWING DIVERSION OF SERVICES/CONSTRUCTION OF NEW SERVICES
- THE CONTRACTOR SHALL VERIFY ALL DIMENSIONS AND LEVELS WITH ARCHITECTURAL DRAWINGS PRIOR TO START OF CONSTRUCTION. ANY DISCREPANCIES TO BE NOTIFIED TO THE ENGINEER & ARCHITECT FOR RESOLUTION
- CONTRACTOR TO ENSURE ALL WATER & WASTEWATER RELATED WORKS ARE IN ACCORDANCE WITH THE IRISH WATER WATER INFRASTRUCTURE & WASTEWATER INFRASTRUCTURE CODES OF PRACTICE & STANDARD DETAILS DOCUMENTS
- TESTING OF ALL GRAVITY SEWERS AND MANHOLES TO BE IN ACCORDANCE WITH IRISH WATER CODE OF PRACTICE FOR WASTEWATER INFRASTRUCTURE SECTION 4.10 TESTING OF GRAVITY SEWERS & MANHOLES

LEGEND:


- PROPOSED BUILDING
- PROPOSED ROADWAY (REFER TO DR-C-1100 DETAIL 1 AND 2)
- PROPOSED ROAD - HOME ZONE / SHARED SURFACE (REFER TO DR-C-1100 DETAIL 3)
- PROPOSED CONCRETE FOOTPATH (REFER TO DR-C-1100 DETAIL 4)
- PROPOSED RAISED CYCLE TRACK (REFER TO DR-C-1100 DETAIL 5)
- PROPOSED ON-ROAD CYCLE TRACK
- PROPOSED TABLET PEDESTRIAN CROSSING (COLOURED SURFACE) (REFER TO DR-C-1100 DETAIL 6)
- PROPOSED PARKING BAYS (PERMEABLE SURFACING) (REFER TO DR-C-1200 FOR DETAILS)
- PR IN-LINE TACTILE PAVING (@ UNCONTROLLED CROSSING)
- PROPOSED PERPENDICULAR TACTILE PAVING (@ UNCONTROLLED CROSSING)
- PROPOSED CORDUROY TACTILE PAVING SURFACING (TRAILLINE AND LADDER)
- PROPOSED CORDUROY TACTILE PAVING SURFACING (LADDER) FOR PEDESTRIAN ENTERING A SHARED SURFACE
- PROPOSED TACTILE PAVING SURFACING (@ CONTROLLED CROSSING)
- PROPOSED ROAD CONTOURS
- PROPOSED RATOATH PART 8 PEDESTRIAN AND CYCLE SCHEME BY OTHERS
- EXISTING ROADS & ROUNDABOUT BEING REMOVED
- ALTERNATIVE ROAD SURFACING IN ACCORDANCE WITH T11 DETAILS
- EXISTING FOOTPATH
- EXISTING CYCLEPATH
- EXISTING GRASS VERGE RETAINED

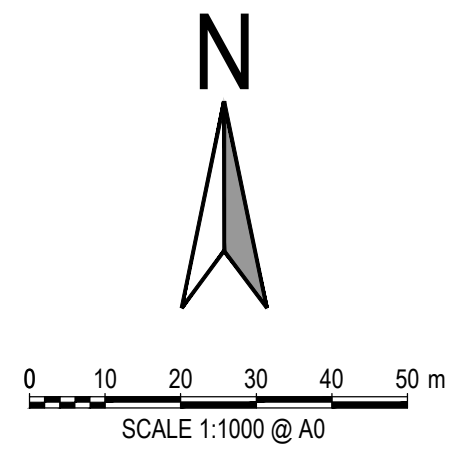

REFER TO DR-C-0511

REFER TO DR-C-0512

ISSUED FOR PLANNING

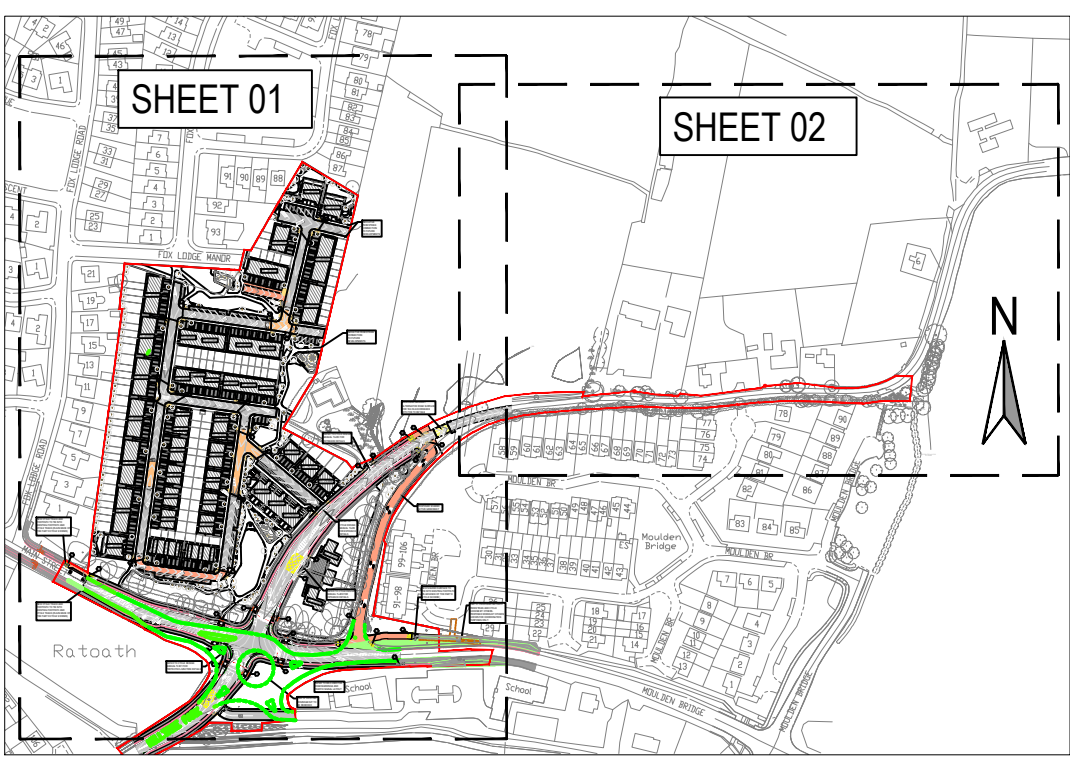

KEY PLAN

S2.P04	ISSUED FOR PLANNING	19.06.2024	RR	AL
S2.P03	DRAFT ISSUE	07.06.2024	RR	AL
S2.P02	ISSUED FOR INFORMATION	21.05.2024	RR	AL
S2.P01	ISSUED FOR INFORMATION	20.05.2024	RR	AL
Rev.	Note	Date	Drawn	Check
UNIT 5C ELM HOUSE MILLENNIUM PARK NAAS CO. KILDARE WWW.DONNACHADH.O'BRIEN.COM WWW.DONNACHADH.O'BRIEN.COM Client: Project: Drawing Title: Drawn By: Project Number: Checked By: DOB Drawing Number: 2334-DOB-XX-SI-DR-C-0510 Approved By: DOB Date: MAY 2024 Scale: 1:1000 Status Code: S2 Sheet Size: A0 Rev Number: P04				