


1. ALL DIMENSIONS ARE IN MILLIMETRES (mm) UNLESS NOTED OTHERWISE.

2. AS FAR AS PRACTICABLE, JUNCTIONS AND SERVICE CONNECTIONS SHALL BE BUILT IN FOR ALL PLANNED USERS WHEN THE SEWER IS BEING CONSTRUCTED. WHERE IT IS NECESSARY TO MAKE A POST-CONSTRUCTION CONNECTION THE DEVELOPER SHALL BRING THE SERVICE CONNECTION TO THE INSPECTION CHAMBER, INSTALL THE INSPECTION CHAMBER AND SEAL THE UPSTREAM END UNTIL THE CONNECTION IS REQUIRED.

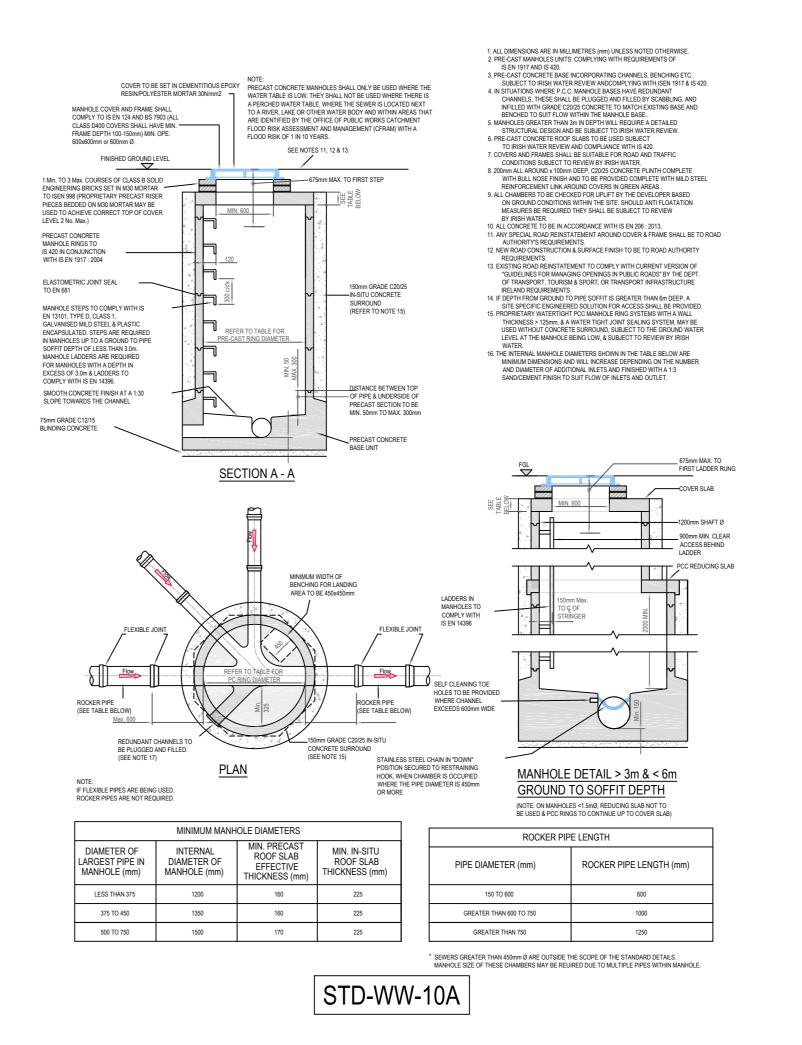

STD-WW-5A

## ISSUED FOR PLANNING

S2.P04 ISSUED FOR PLANNING

S2.P03 DRAFT ISSUE

2.P04	ISSUED FOR PLANNING							19.06.2024		RF	RR		
2.P03	DRAFT ISSUE							07.06.2024		RF	₹	AL	
2.P02	ISSUED FOR PLANNING								28.05.2024		₹	AL	
2.P01	1 ISSUED FOR INFORMATION								15.04.2024		)	AL	
Rev.	Note								Date		vn	Chec	
DONNACHADH O'BRIEN  UNIT 5C ELM HOUSE MILLENNIUM PARK									PHONE +353 45 984 042				
& ASSOCIATES CONSULTING ENGINEERS NAAS CO. KILDARE								INFO@DOBRIEN-ENGINEERS.IE WWW.DOBRIEN-ENGINEERS.IE					
MARSHALL YARDS DEVELOPMENT COMPANY LIMITED													
BALLYBIN ROAD LRD , RATOATH, Co. MEATH													
PROPOSED WASTEWATER DETAILS													
awn E B	By: B	Checked By PD	<b>'</b> :	Approved By: DOB	Date: FEI	Scale: NTS				Sheet Size: A0			
oject Number:			Dra	Drawing Number:					atus Co	de: F	Rev N	Numbe	
DOBA2326				2334-DOB-XX-SI-DR-C-0350					S2		P	04	