






- 2. DO NOT SCALE DRAWING. USE FIGURED DIMENSIONS O
- ALL DISCREPENCIES TO BE REPORTED TO ARCHITECT.
- DIMENSIONS.

  5. ALL STRUCTURE TO BE TO STRUCTURAL ENGINEERS DETAIL
- ALL MECH & ELEC SERVICES TO SERVICES ENGINEERS DET
- ALL PROPRIETARY ITEMS TO BE INSTALLED IN ACCORDAN MANUFACTURERS INSTRUCTIONS.
- CONTRACTOR IS RESPONSIBLE FOR THE COORDINATION OF ST FINISHES AND SERVICES.

REV	DATE	DESCRIPTION	BY
01	21.06.24	ISSUED FOR PLANNING	LR

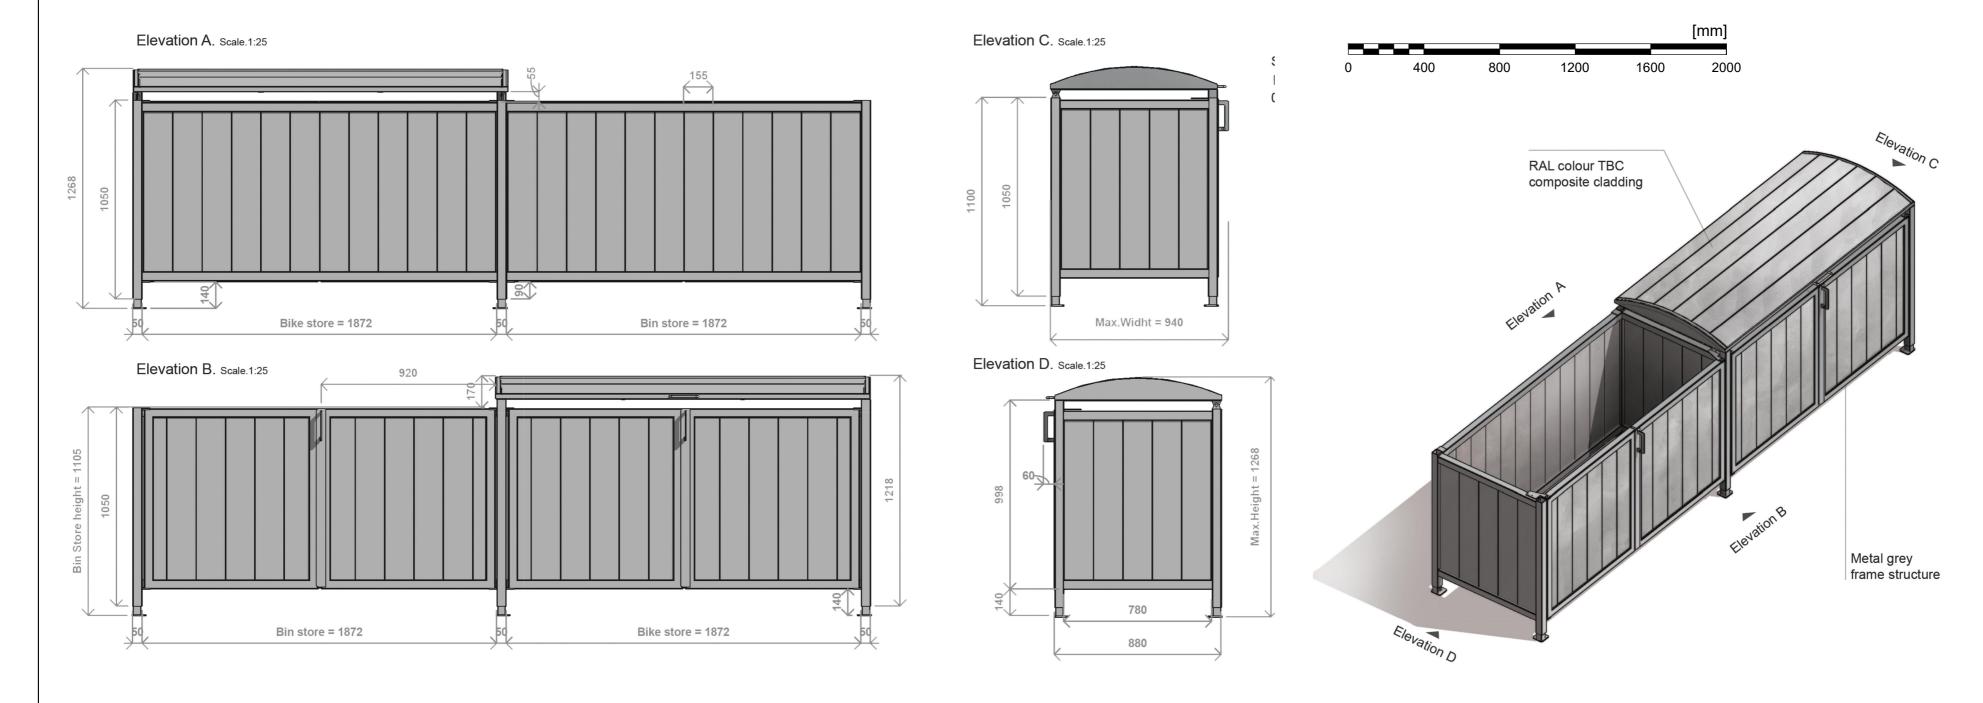



CLIENT

Marshall Yards Development Company Ltd,

PROJECT
RATOATH RESIDENTIAL DEVELOPMENT
BALLYBIN RD, RATOATH, CO.MEATH

Typical Bin & Bicycle Stores
Mid Terrace & Maisonette Units

SCALE	JO	OB N
1:20 @ A2	:	224
DRAWN BY		
DATE	N	1AR
DRAWING NUMBER	RE	/ISI
RAT-BN-ZZ-DR-JFA-AR-	P2001	C

DRAWING LOCATION
w:/22 jobs/3244-ratoath (glenveagh)/00-current d

AWING STATUS
PLANNING